



RESIDENCE AT RIDGEDALE - NO.
 FOR - GEORGE AND JONES - ESQ.
 FRANK A. BOUENE - ARCHITECT,
 MANSON BUILDING BOSTON.

Scale of 1/8" = 1 foot

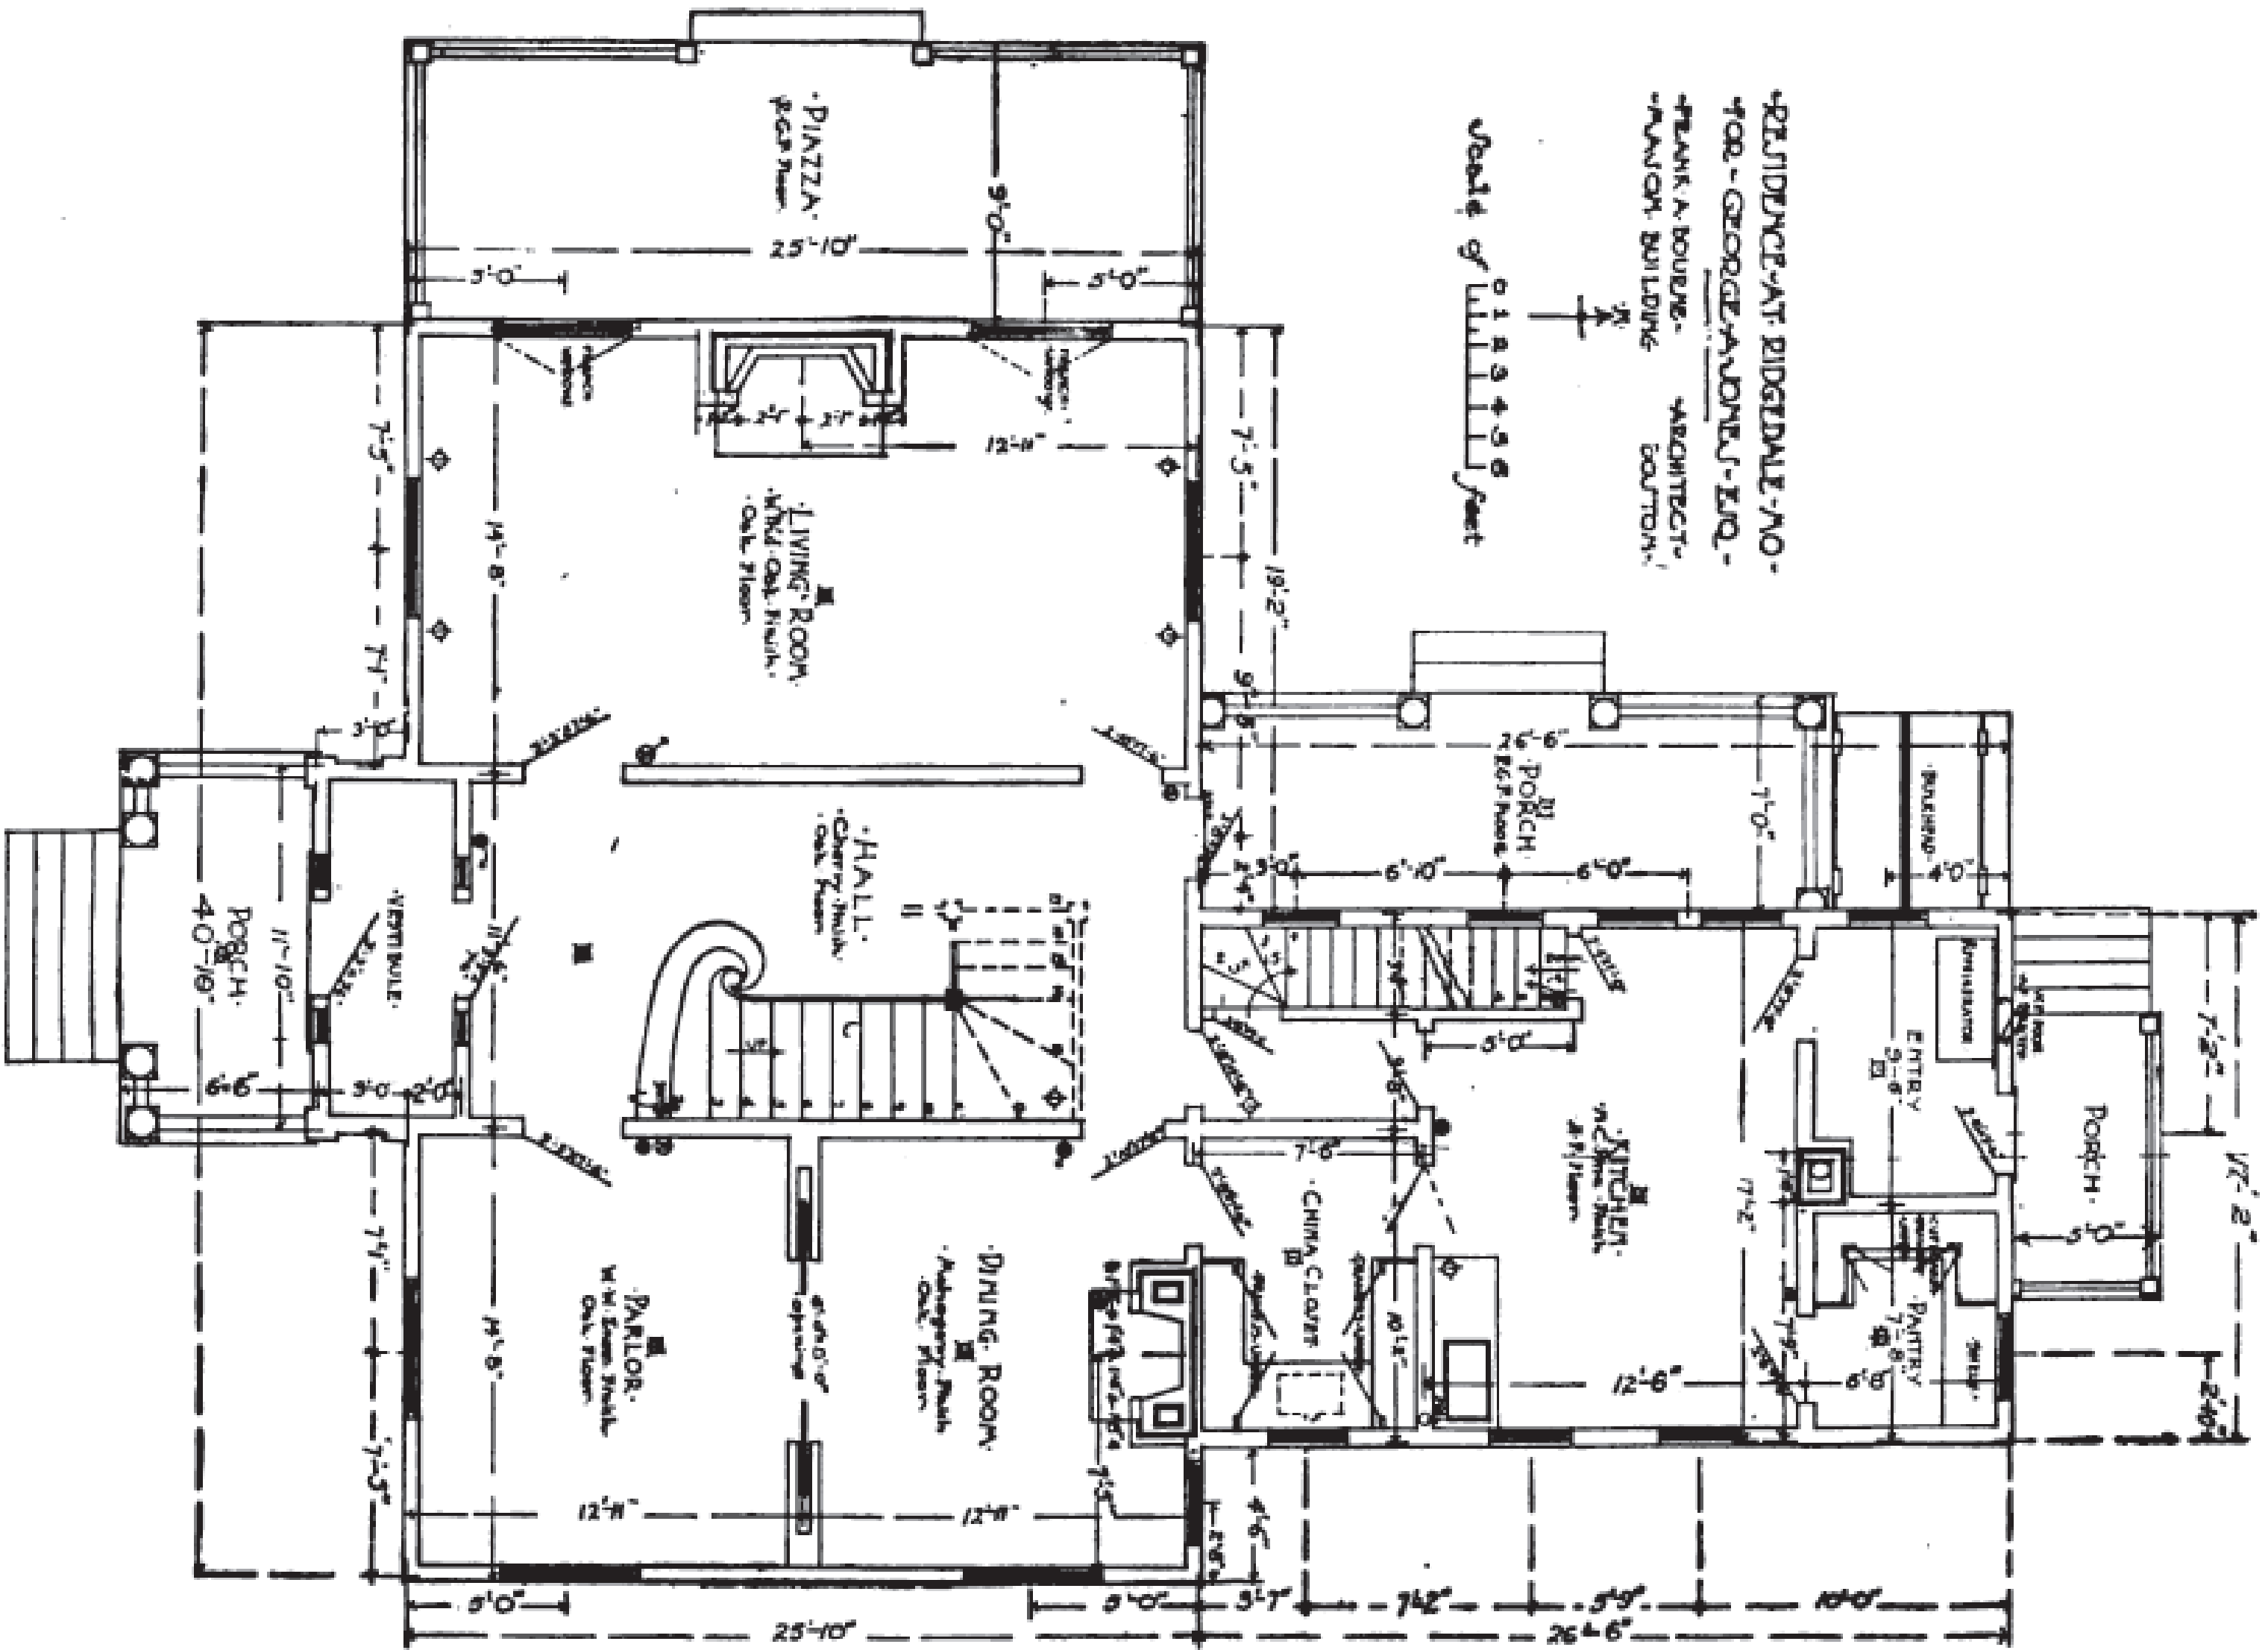


PLAN OF FIRST FLOOR

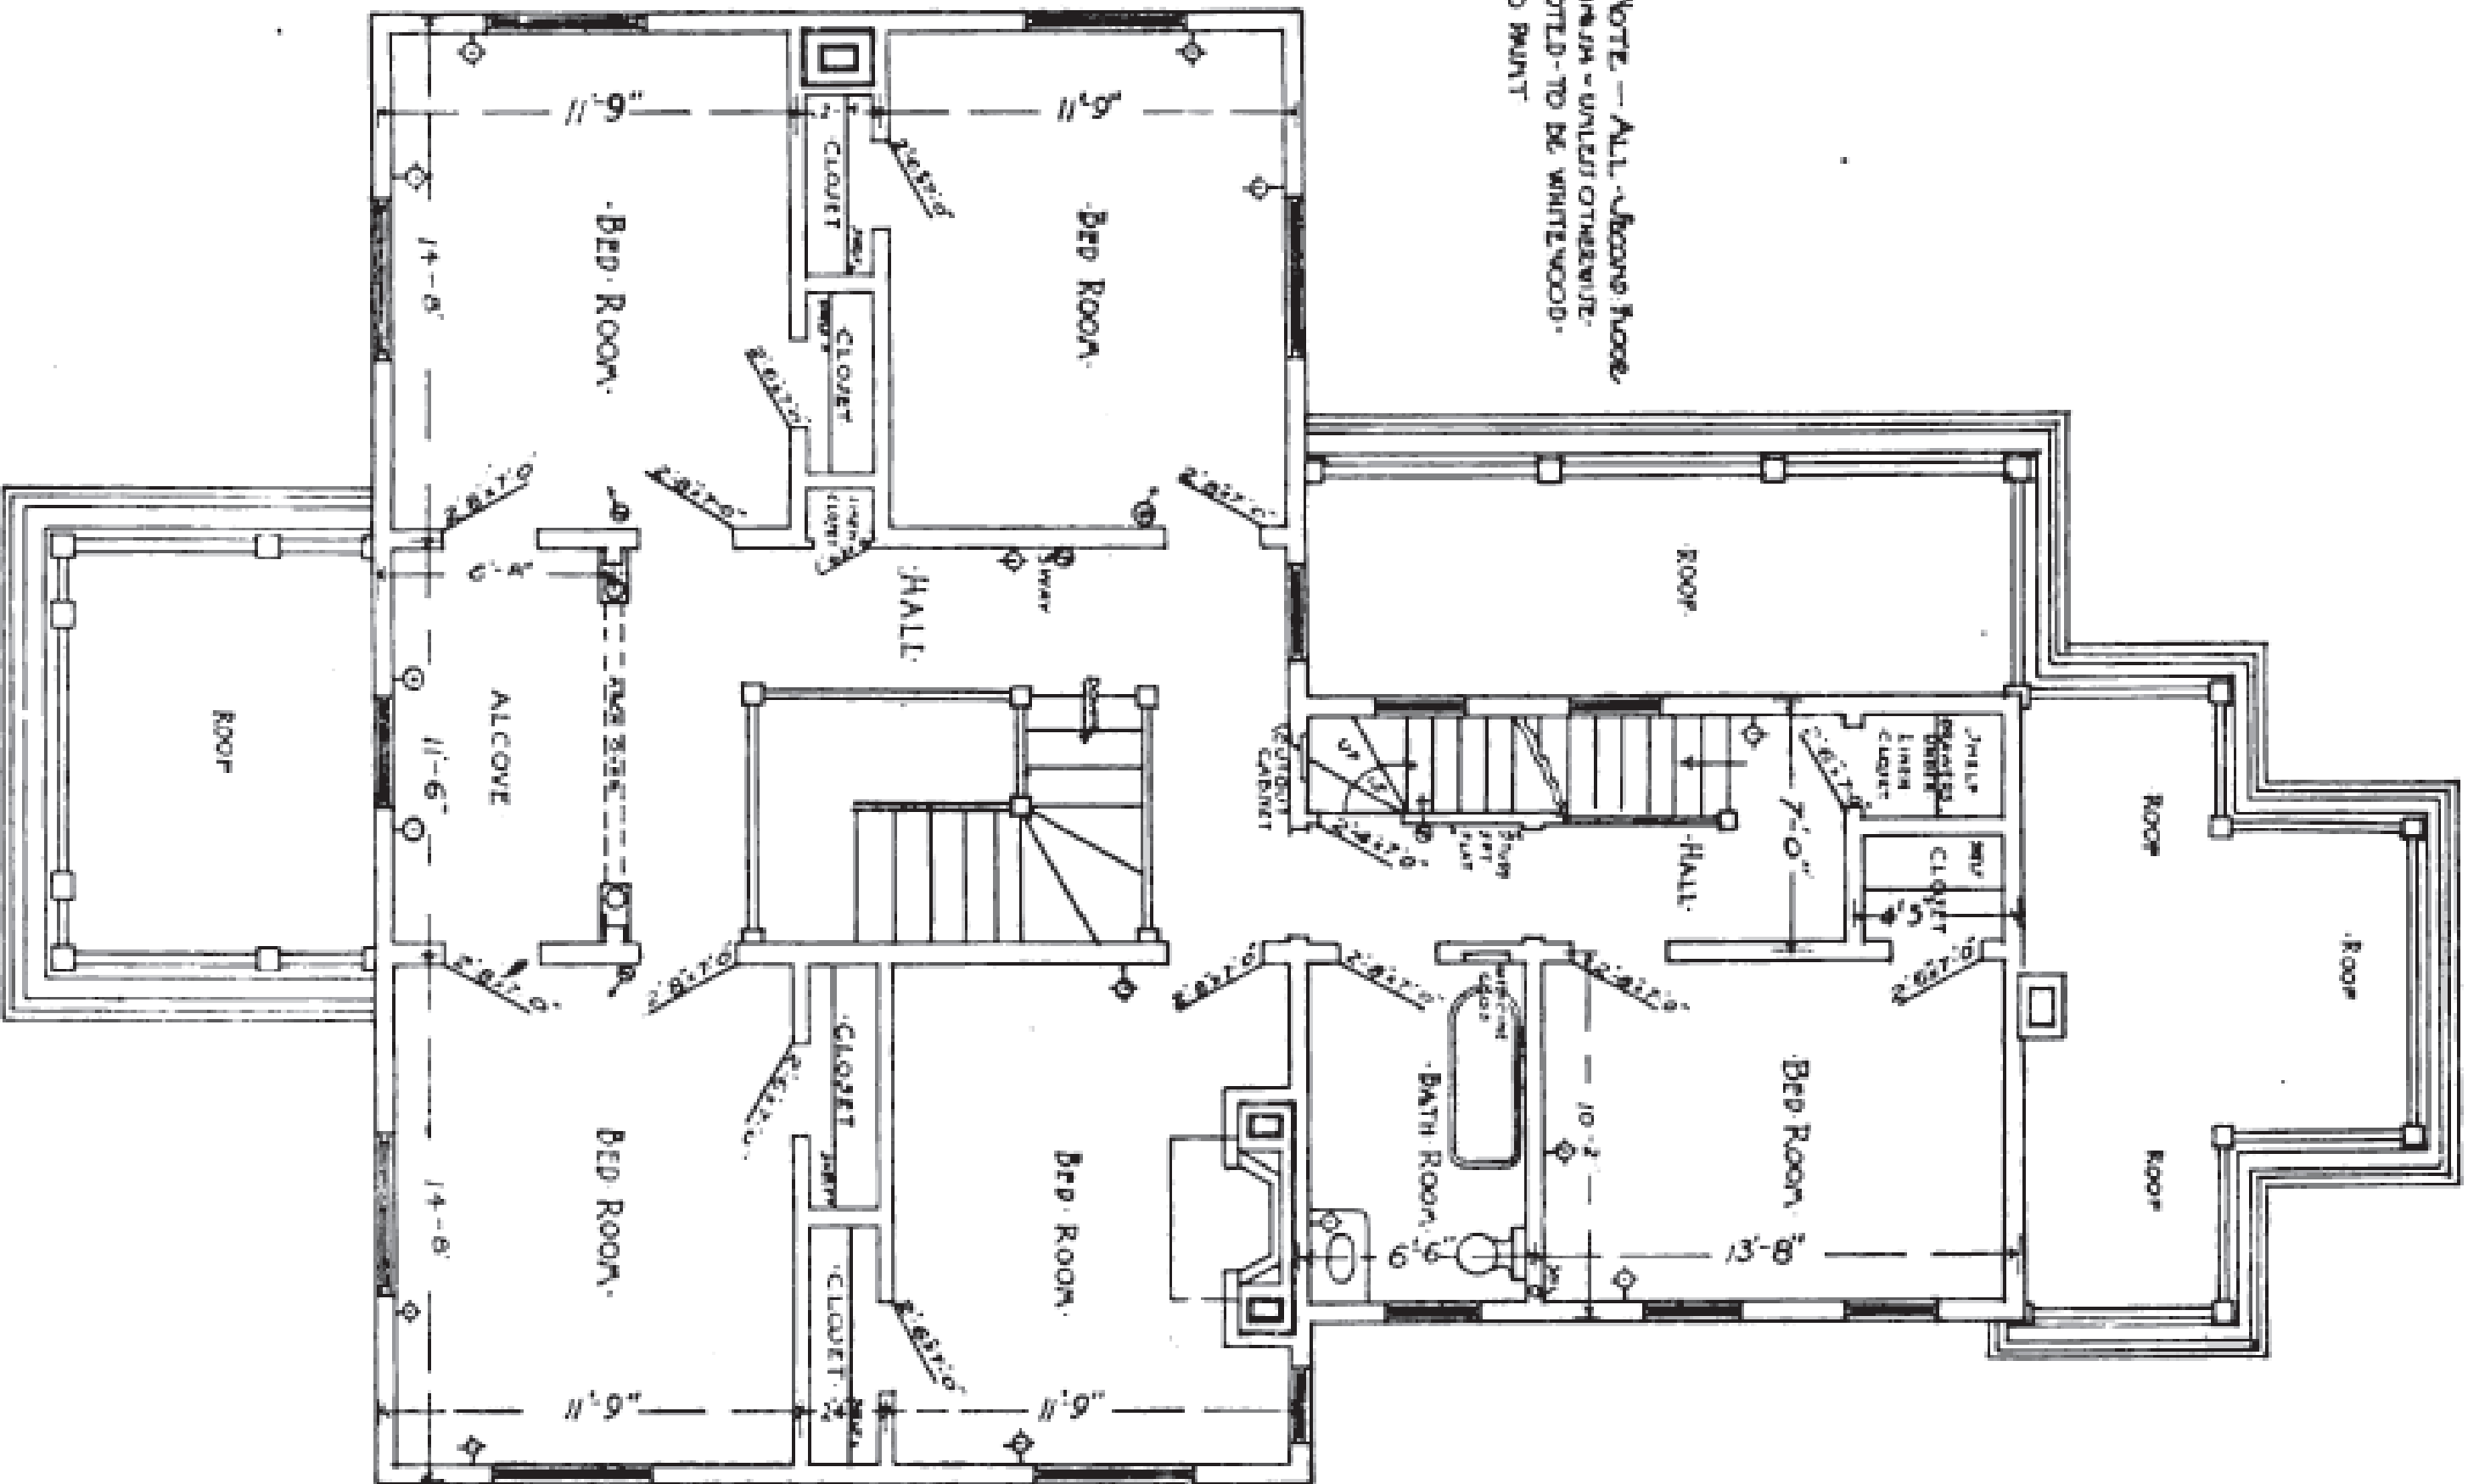

-PLAN OF SECOND FLOOR-

Scale of feet

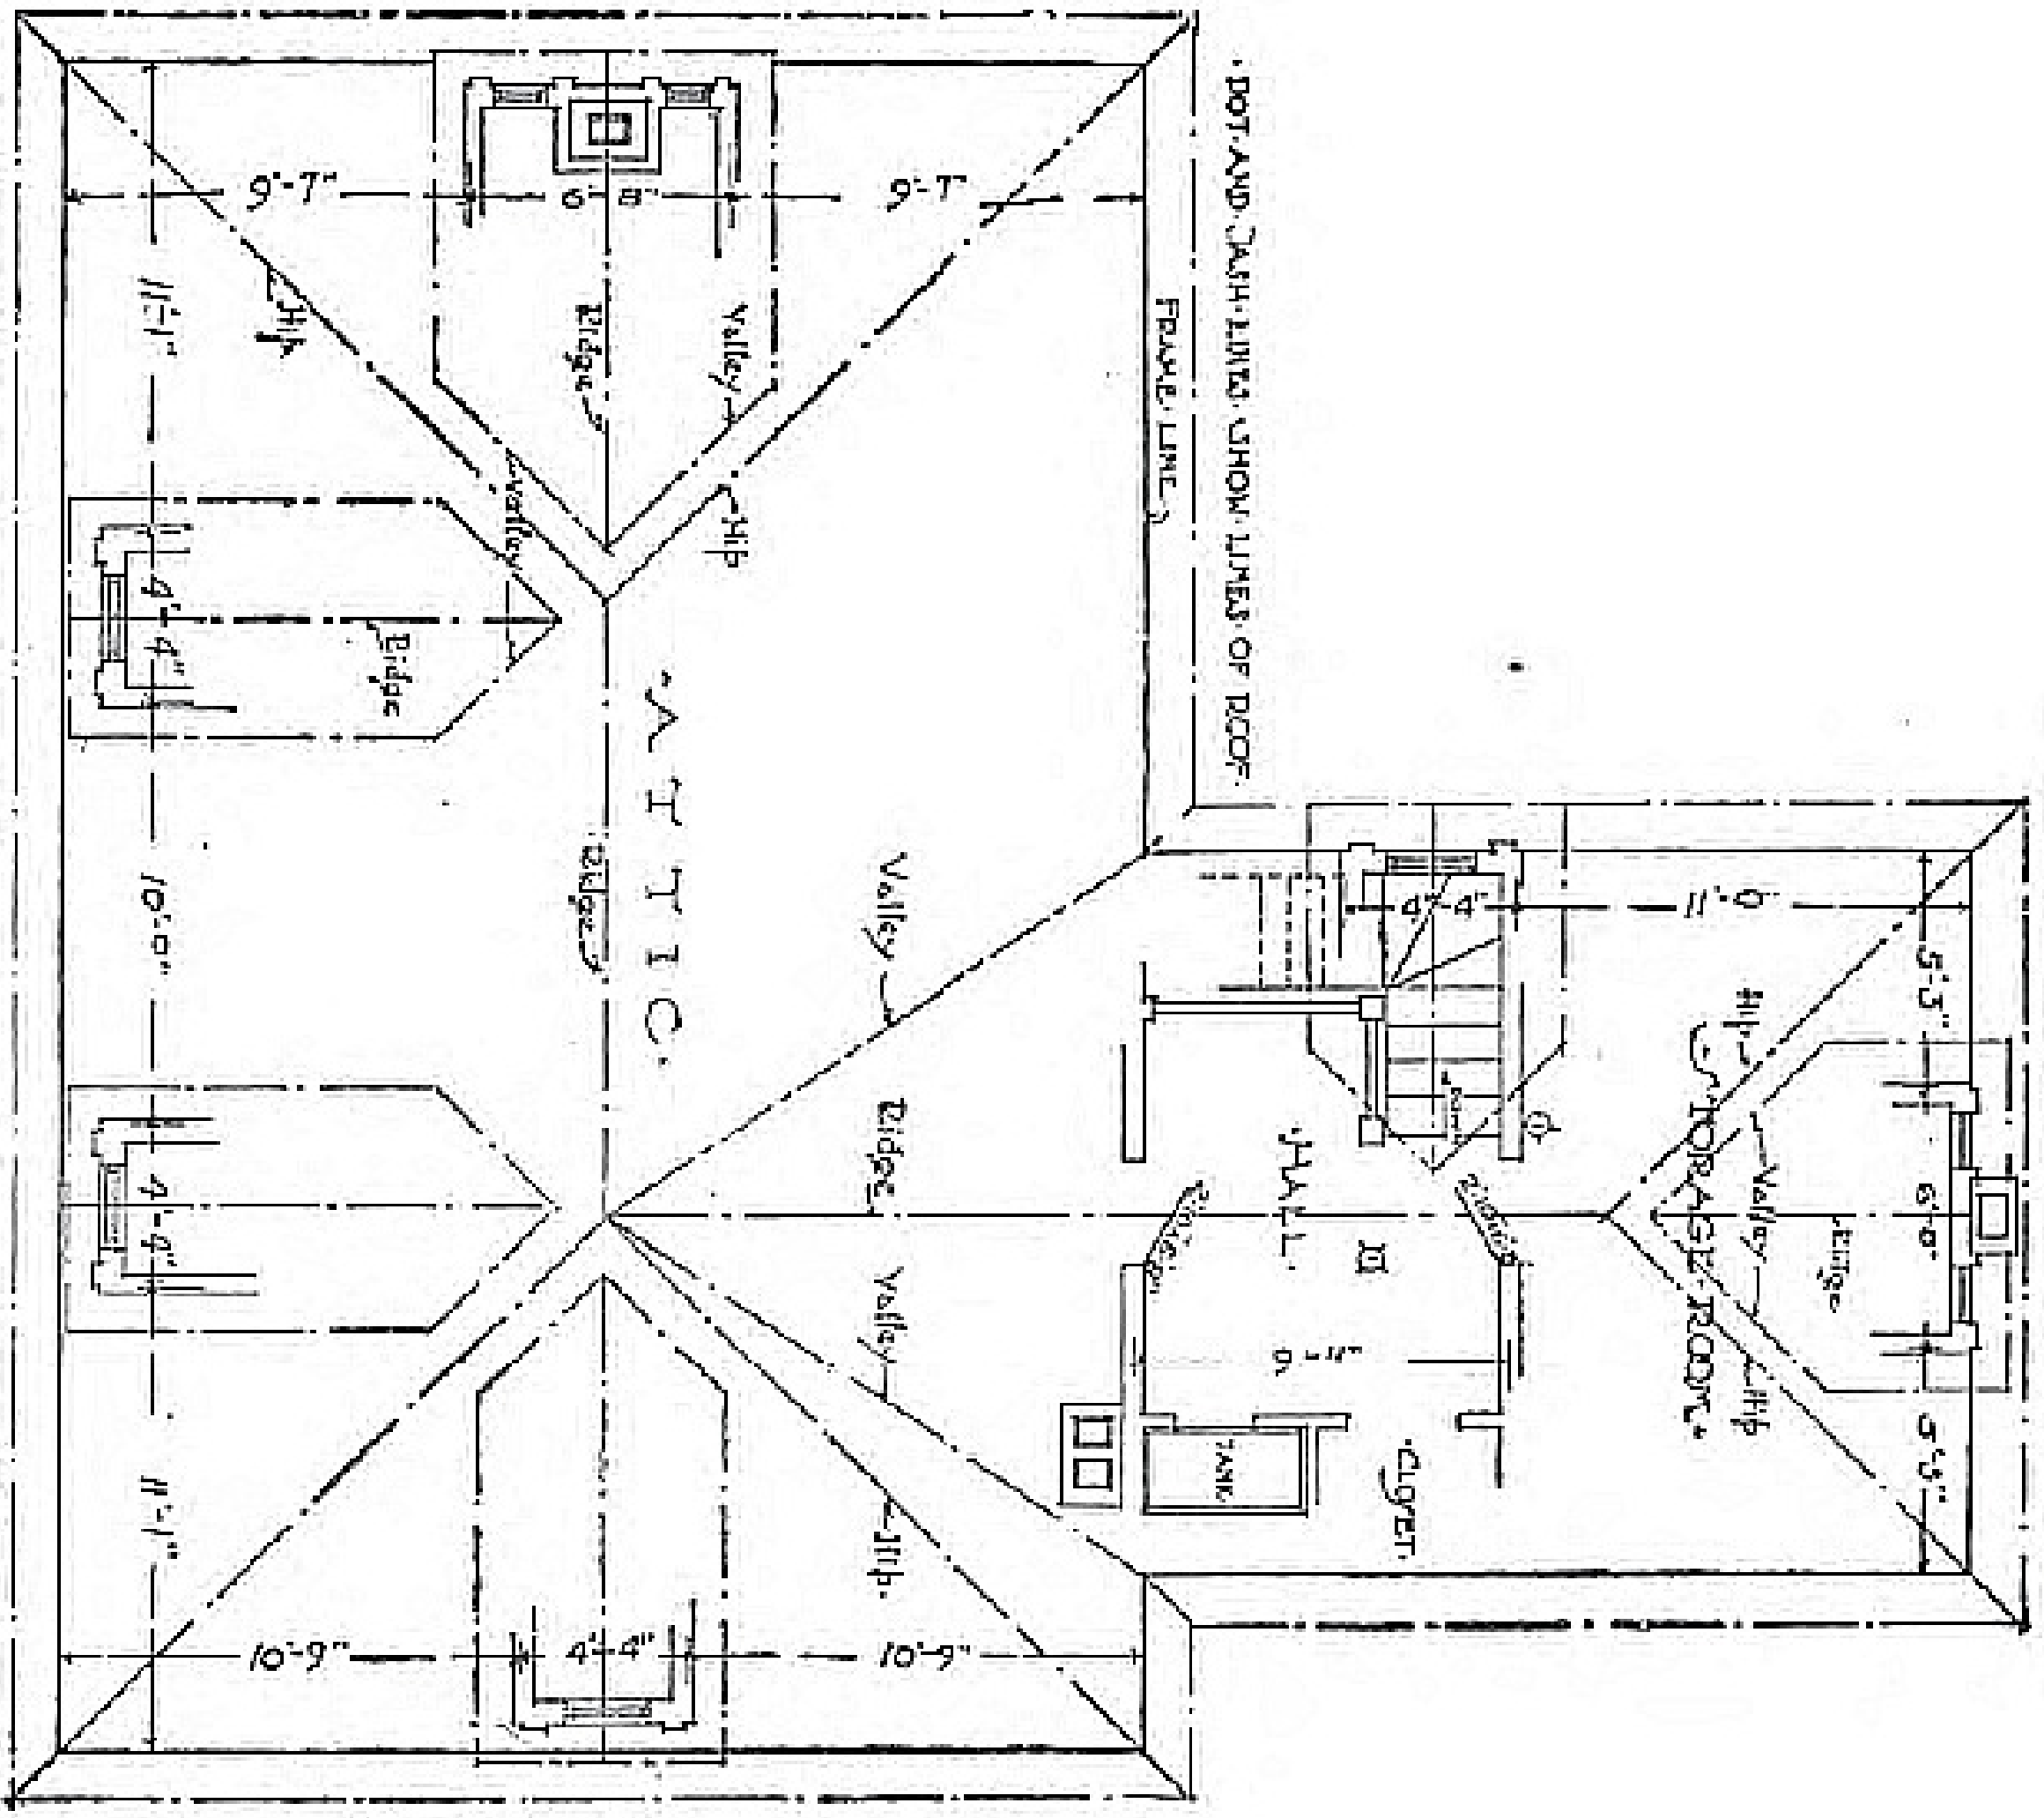

PLAN OF THIRD-FLOOR & ROOF


Scale of 1/8" = 1'-0" feet

RESIDENCE AT RIDGEDALE MO.
FOR GEORGE A. JONES ESQ.
FRANK A. BOURNE ARCHITECT.
MAJON BUILDING BOSTON.




FRONT ELEVATION

0 1 2 3 4 5 6 7 8
Scale of feet

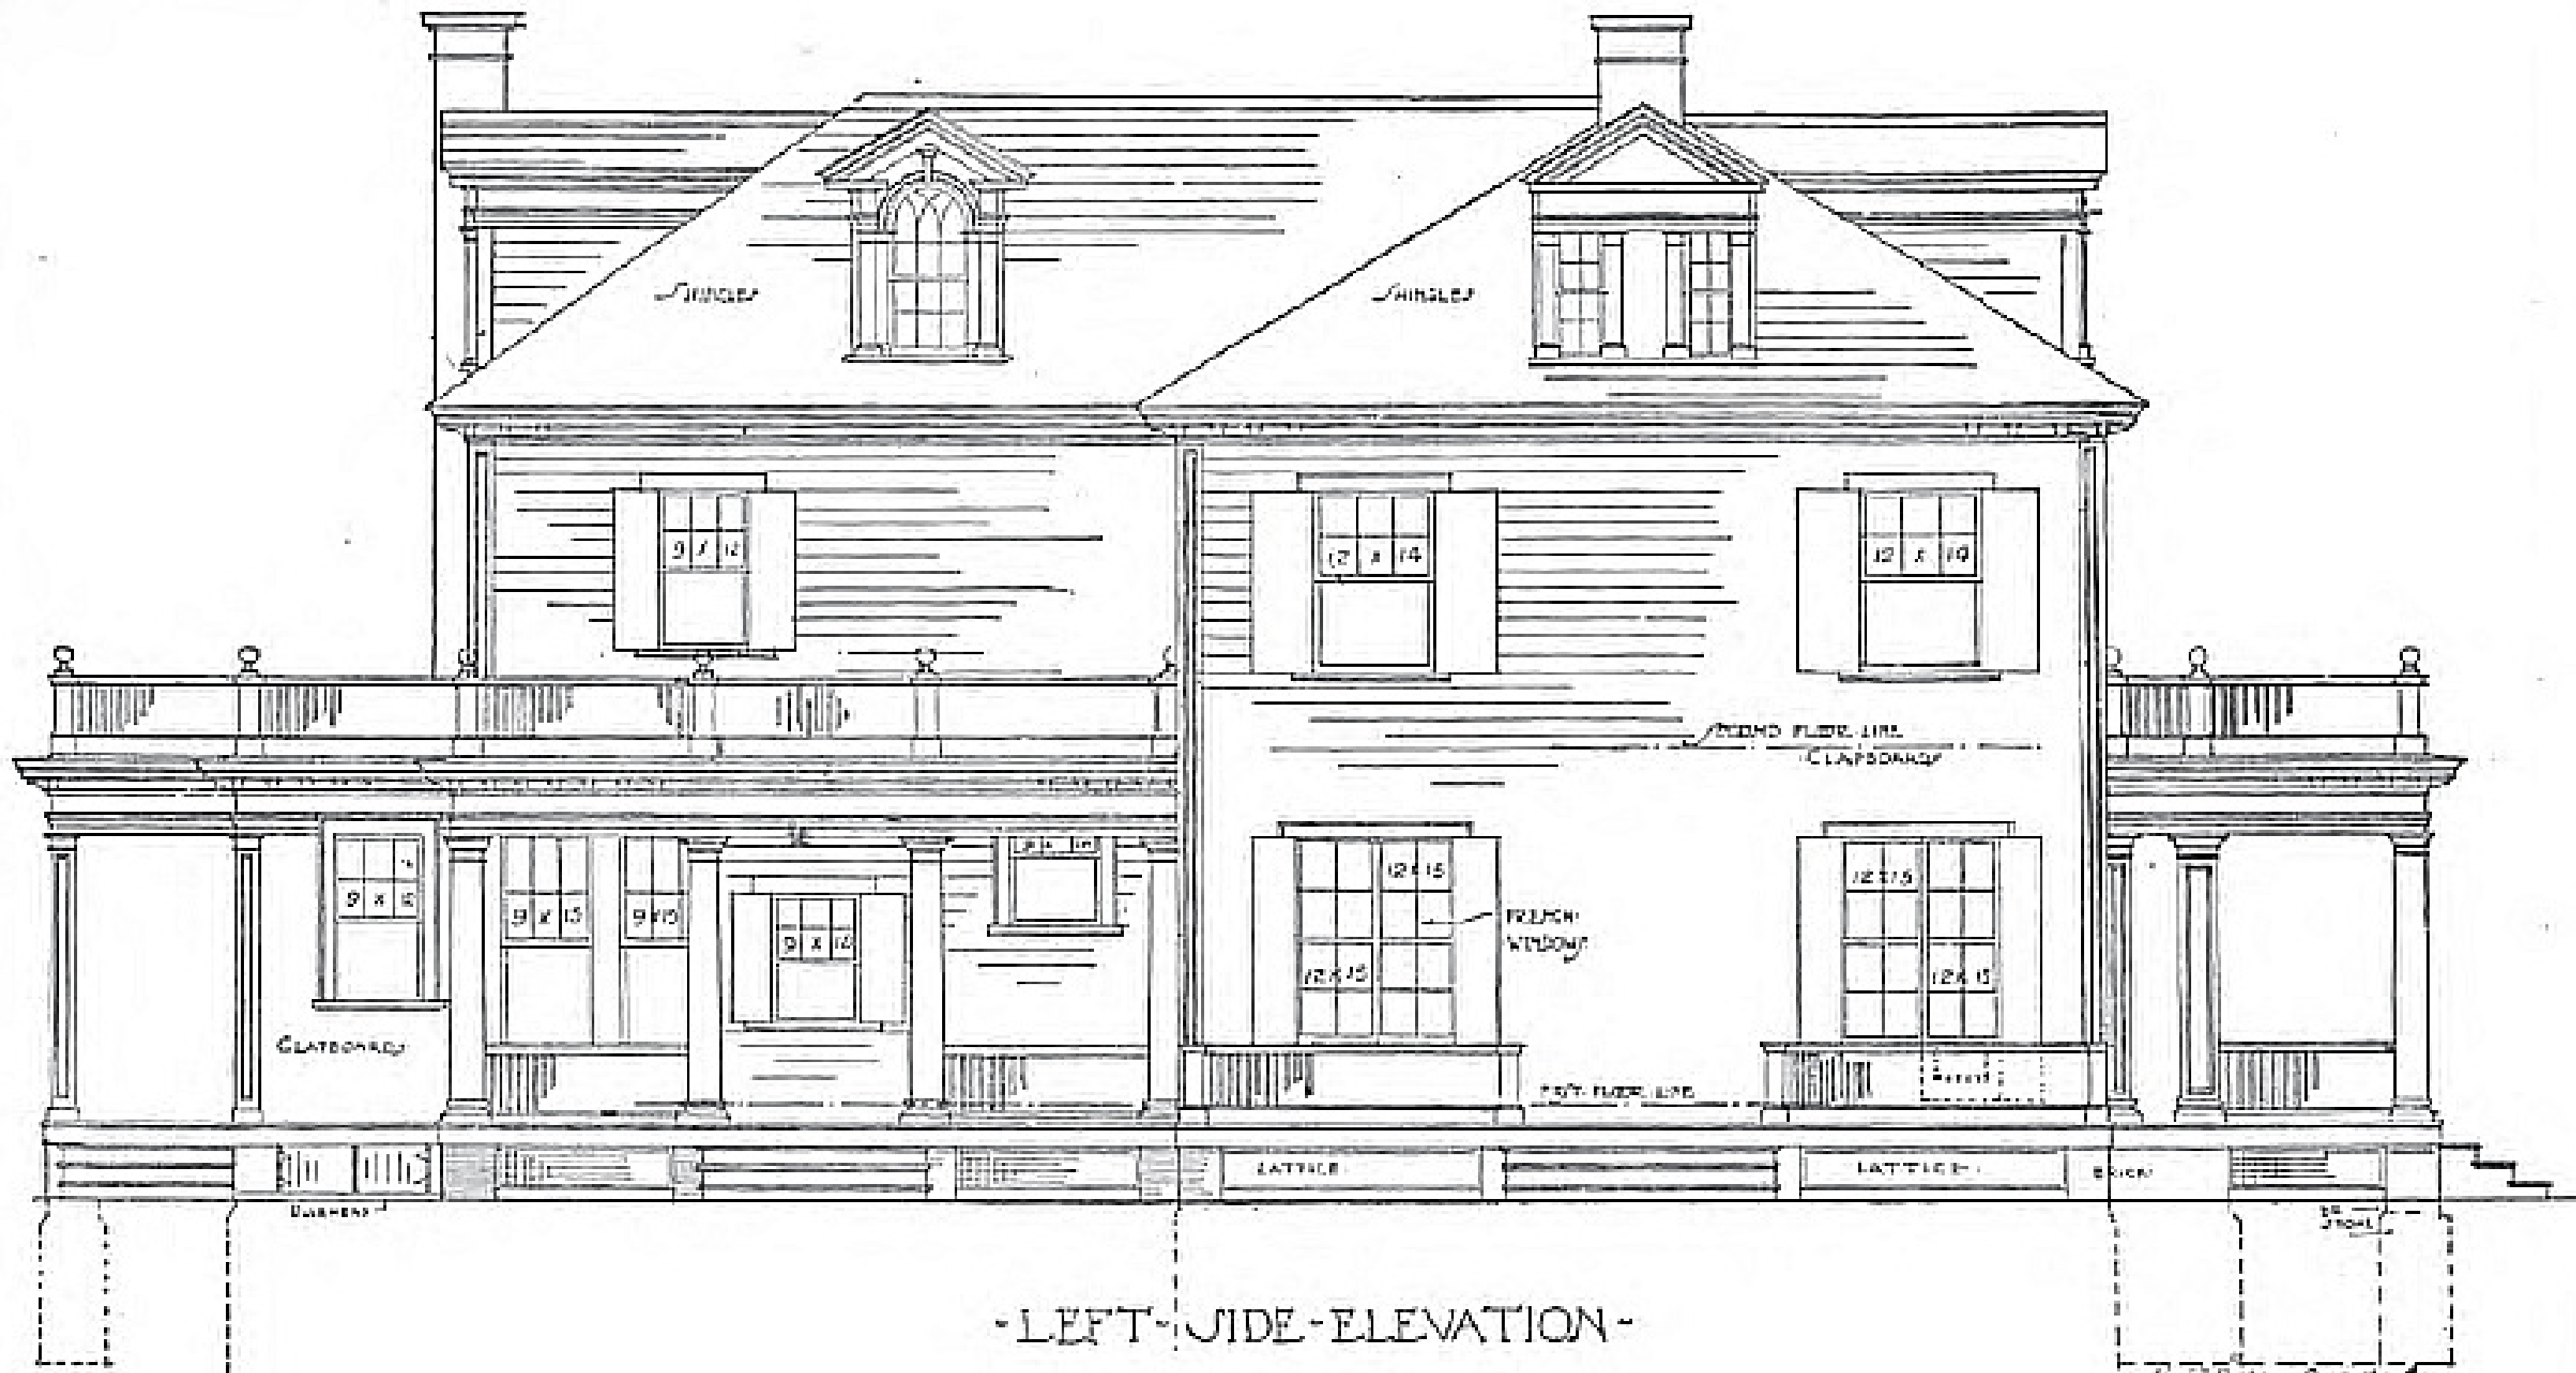



- LEFT SIDE ELEVATION -

Scale of  feet

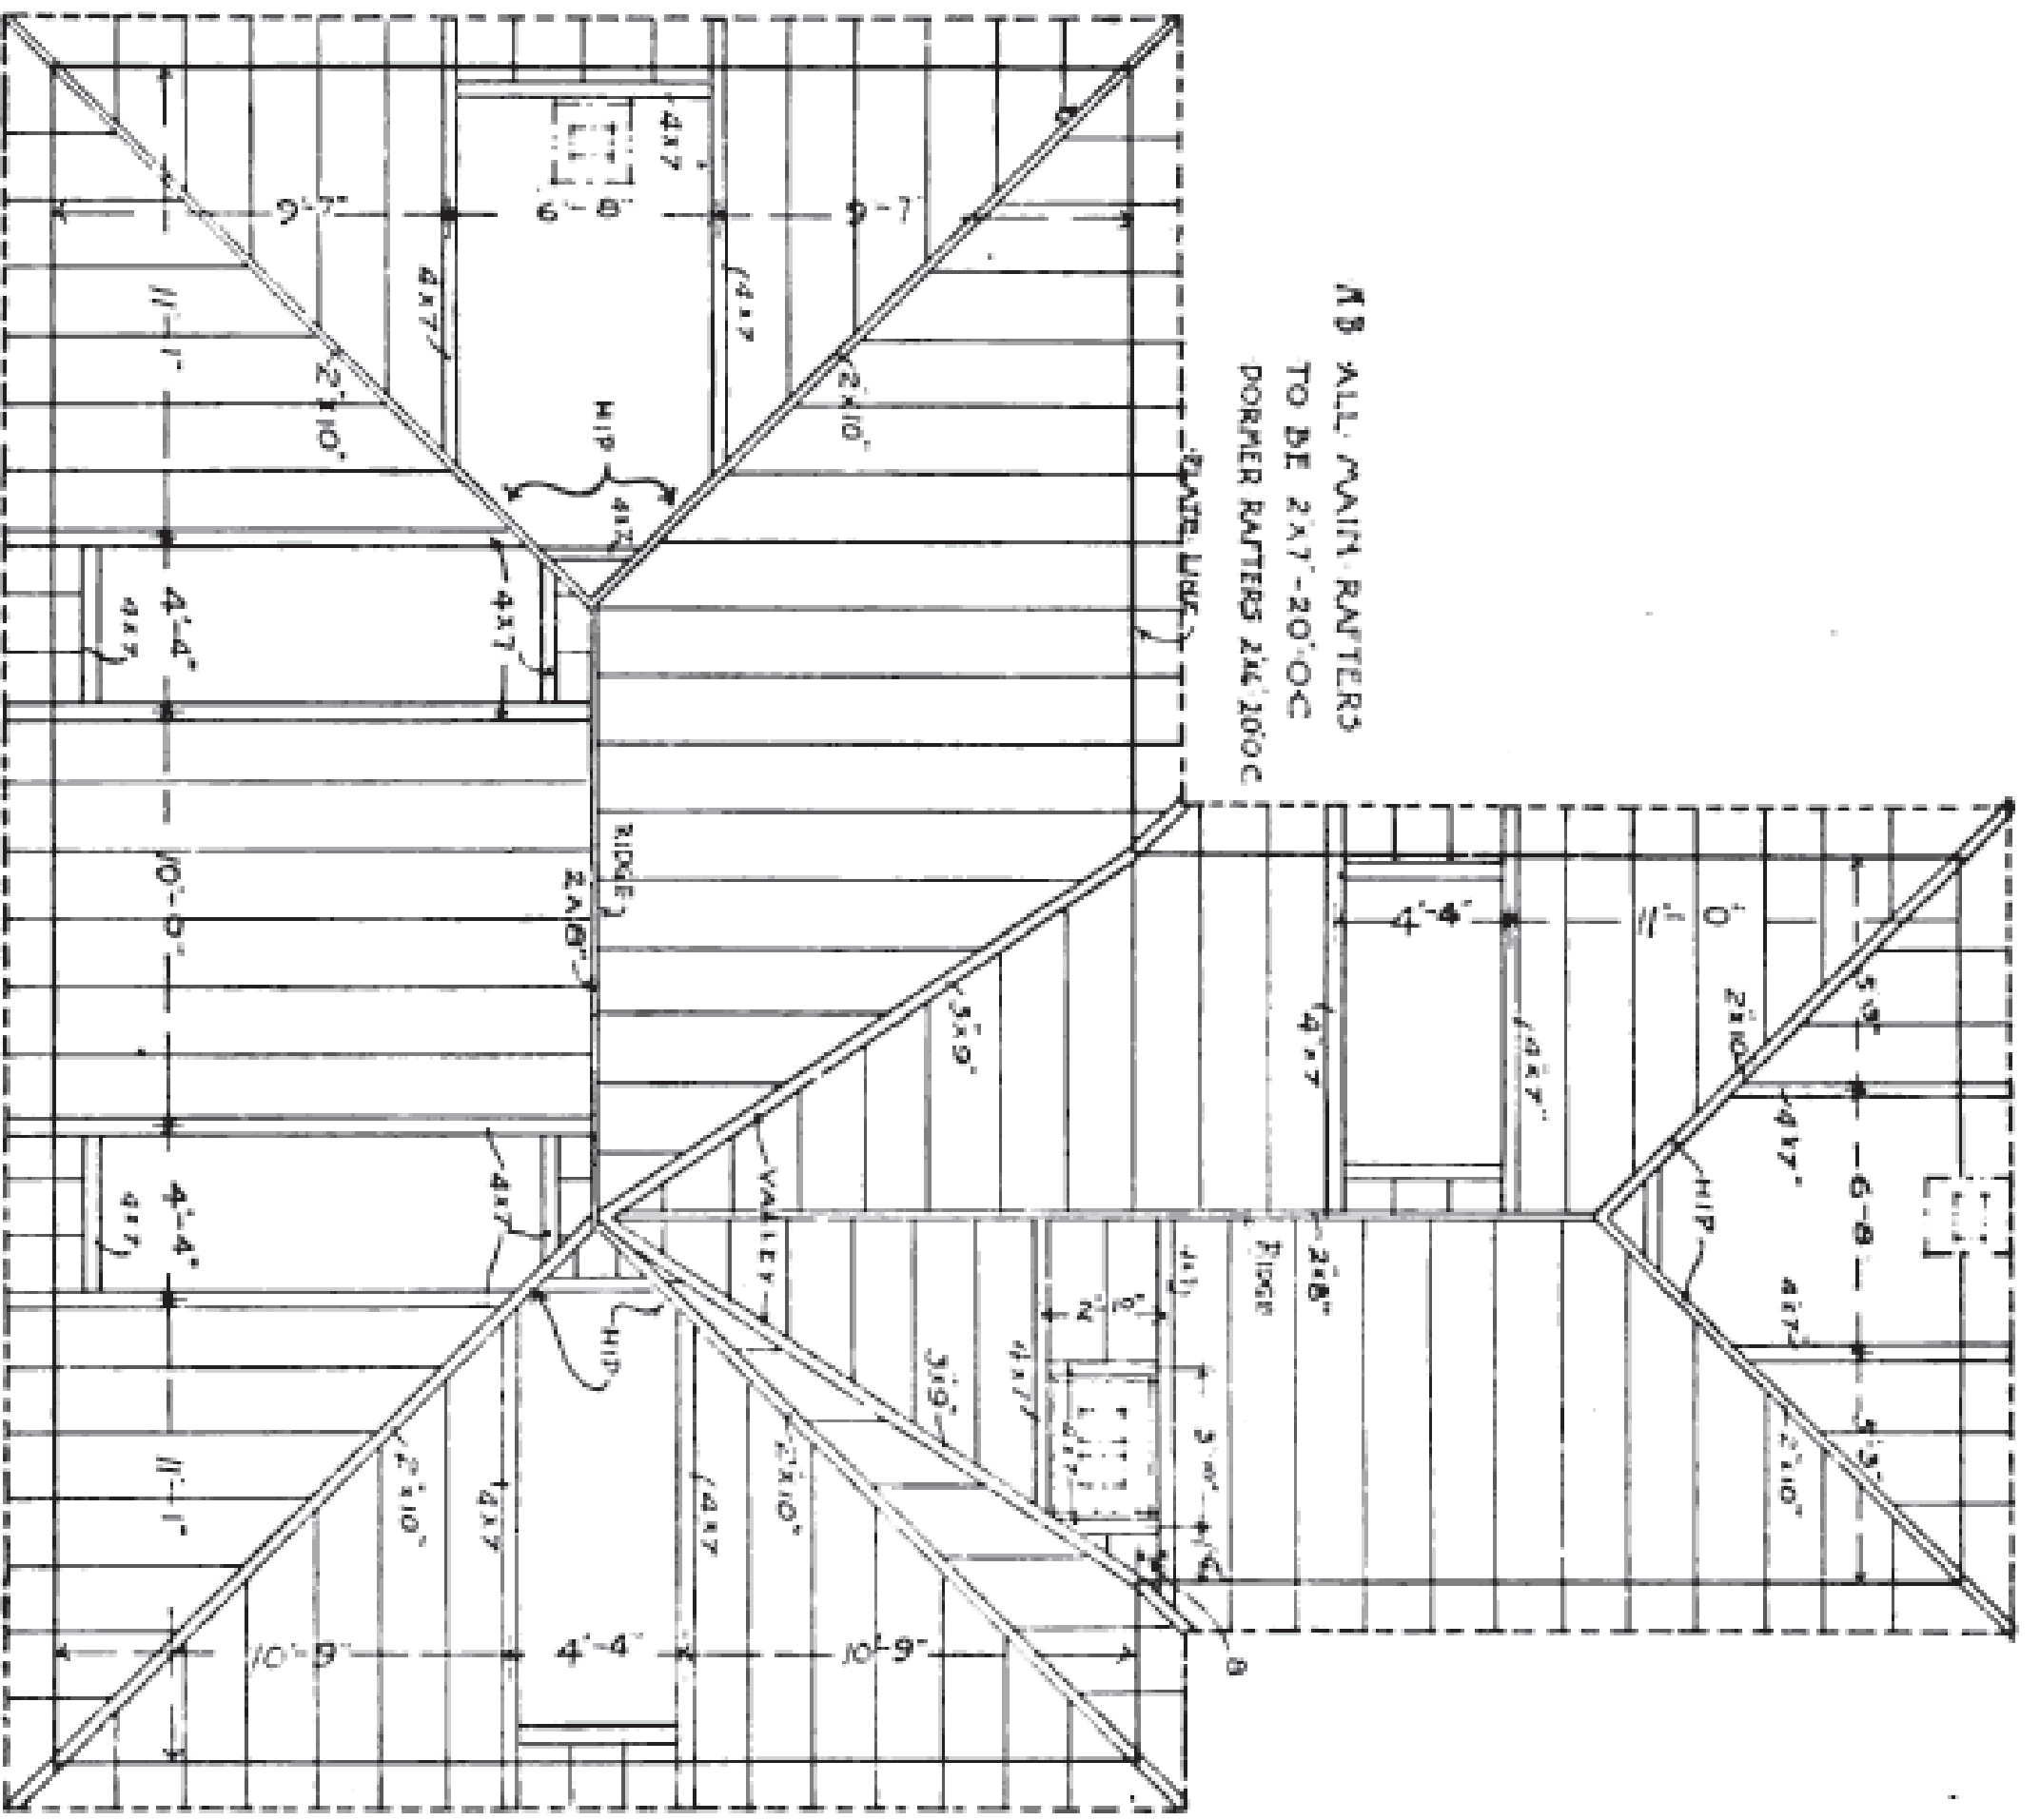

-FRAMING PLAN OF ROOF-

 Scale of  feet.

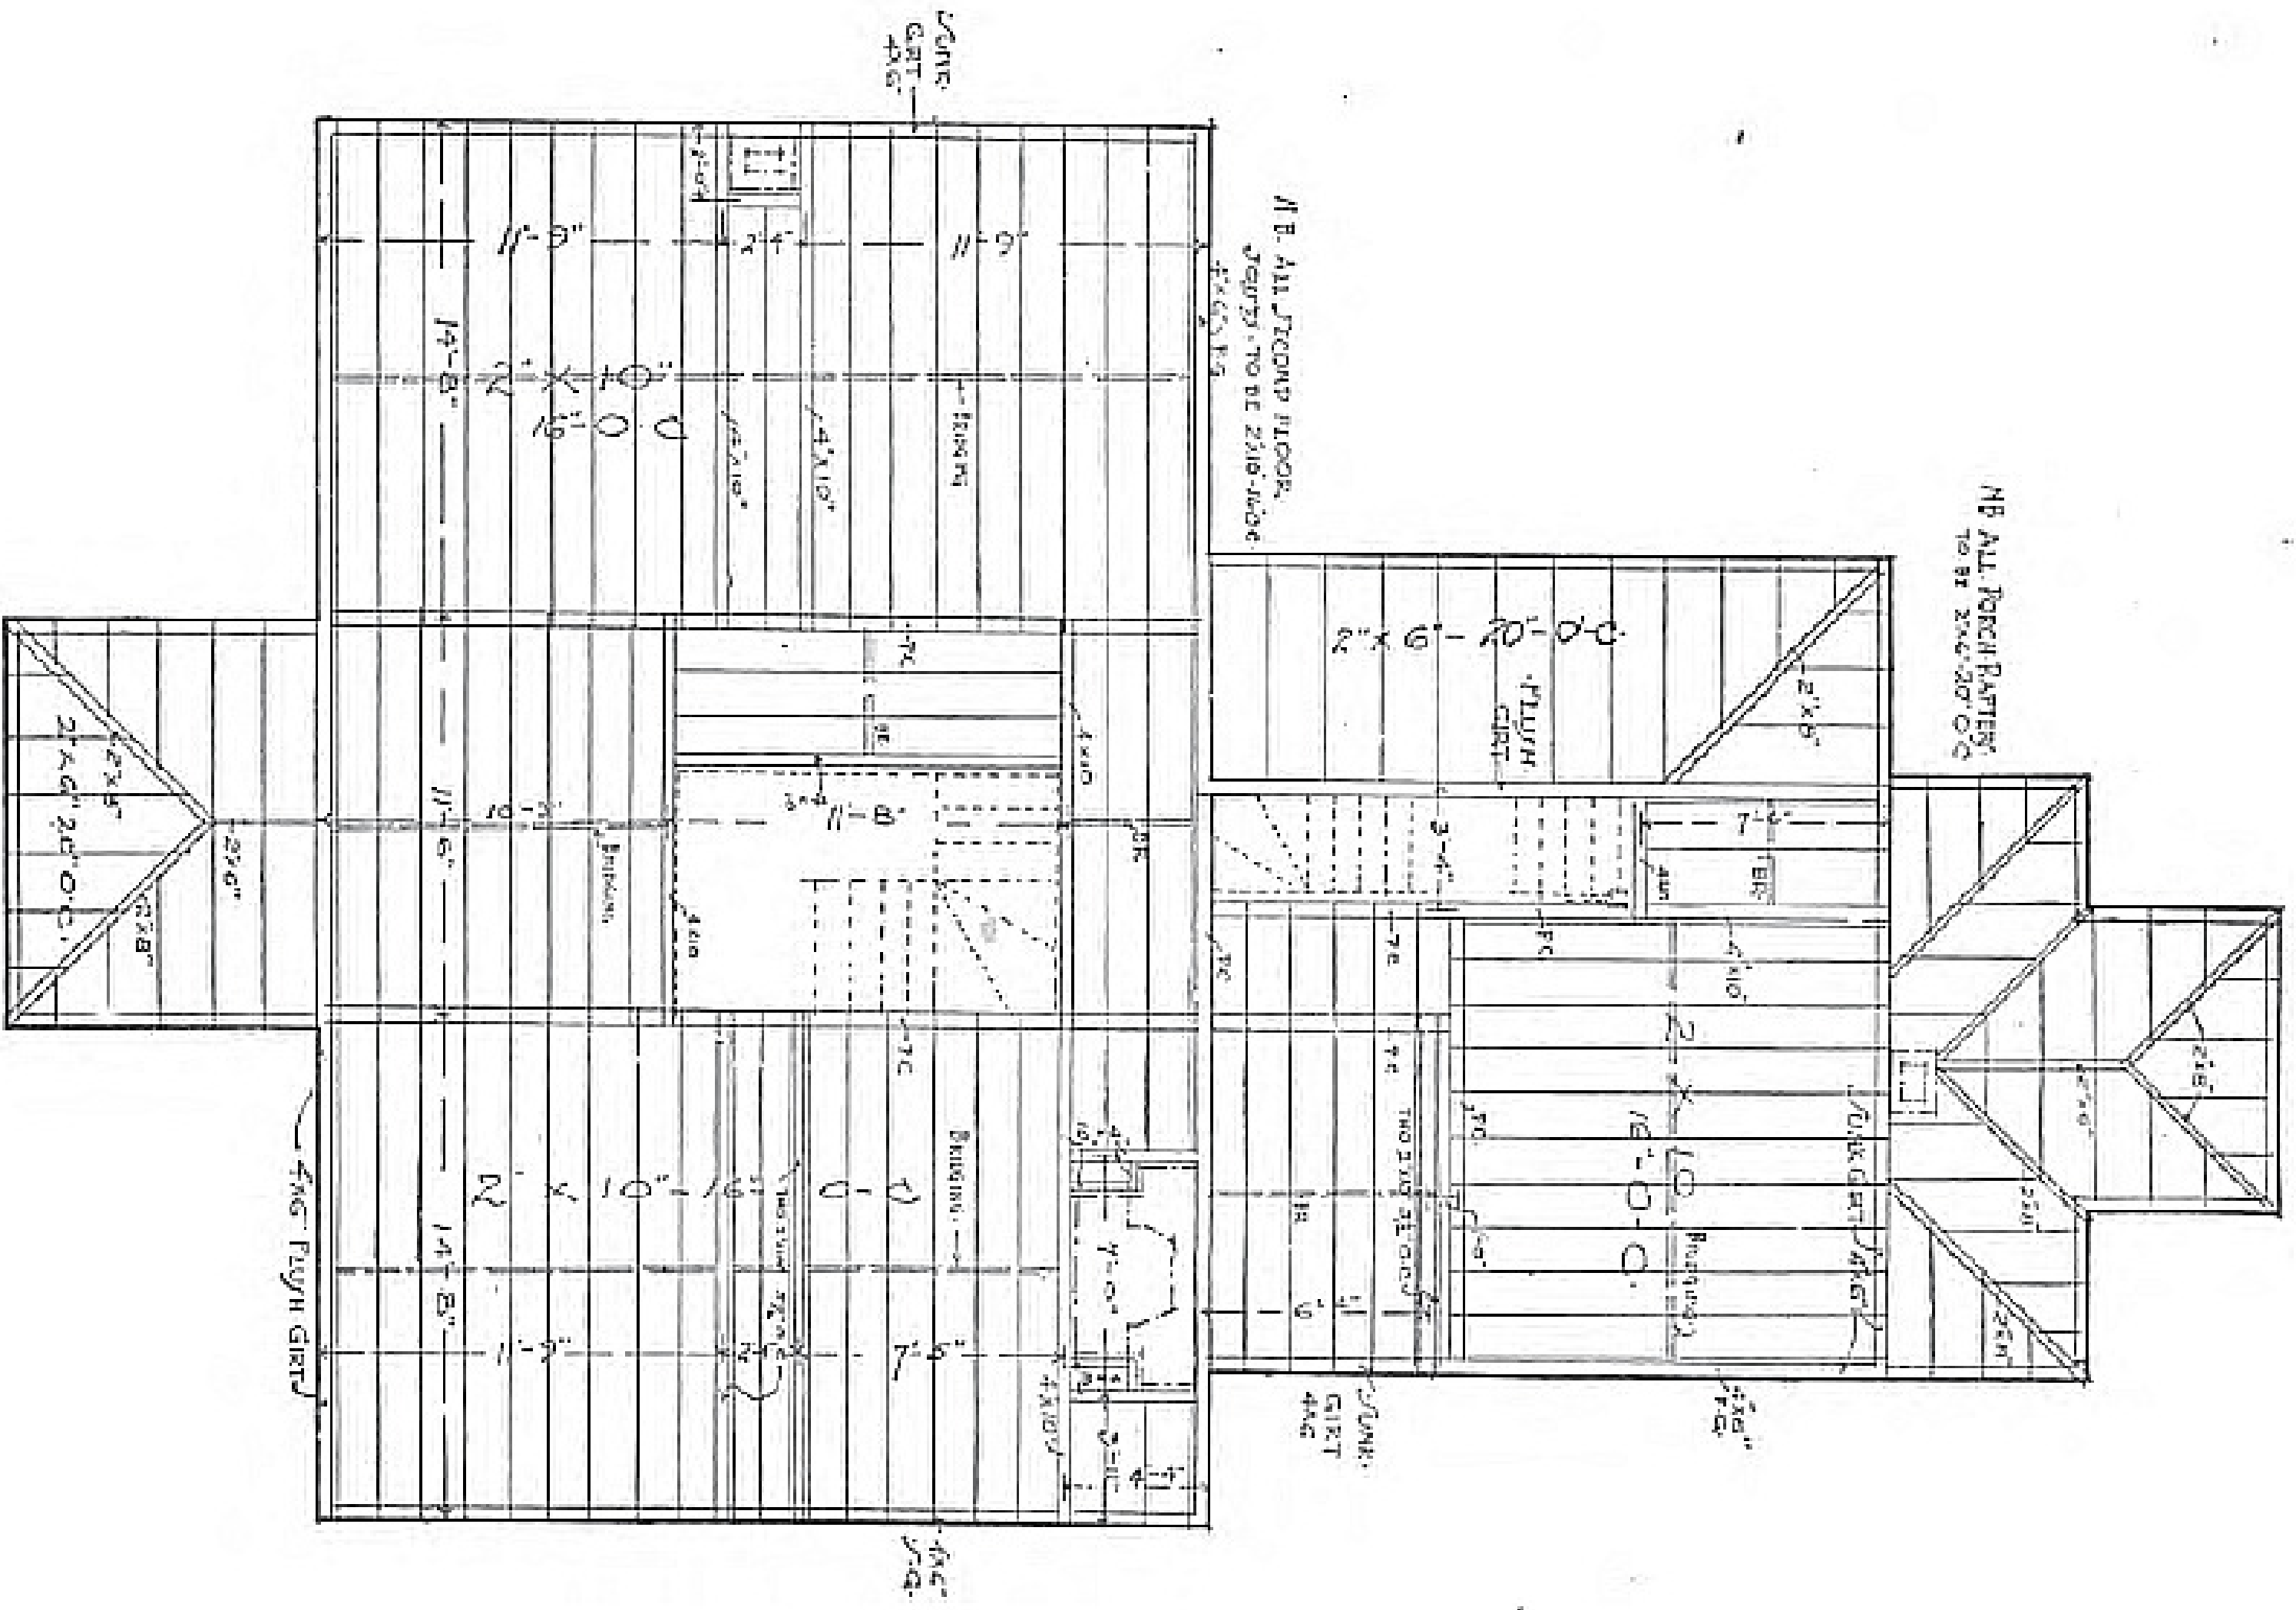


FRAMING-PLAN OF SECOND-FLOOR.

Scale of 1/4" = 1'-0" feet

RESIDENCE - AT - RIDGEDALE - MO.
 FOR - GEORGE - A - JONES - ESQ.


Frank A. Bourne - Architect - Boston.
 95 Marion Building

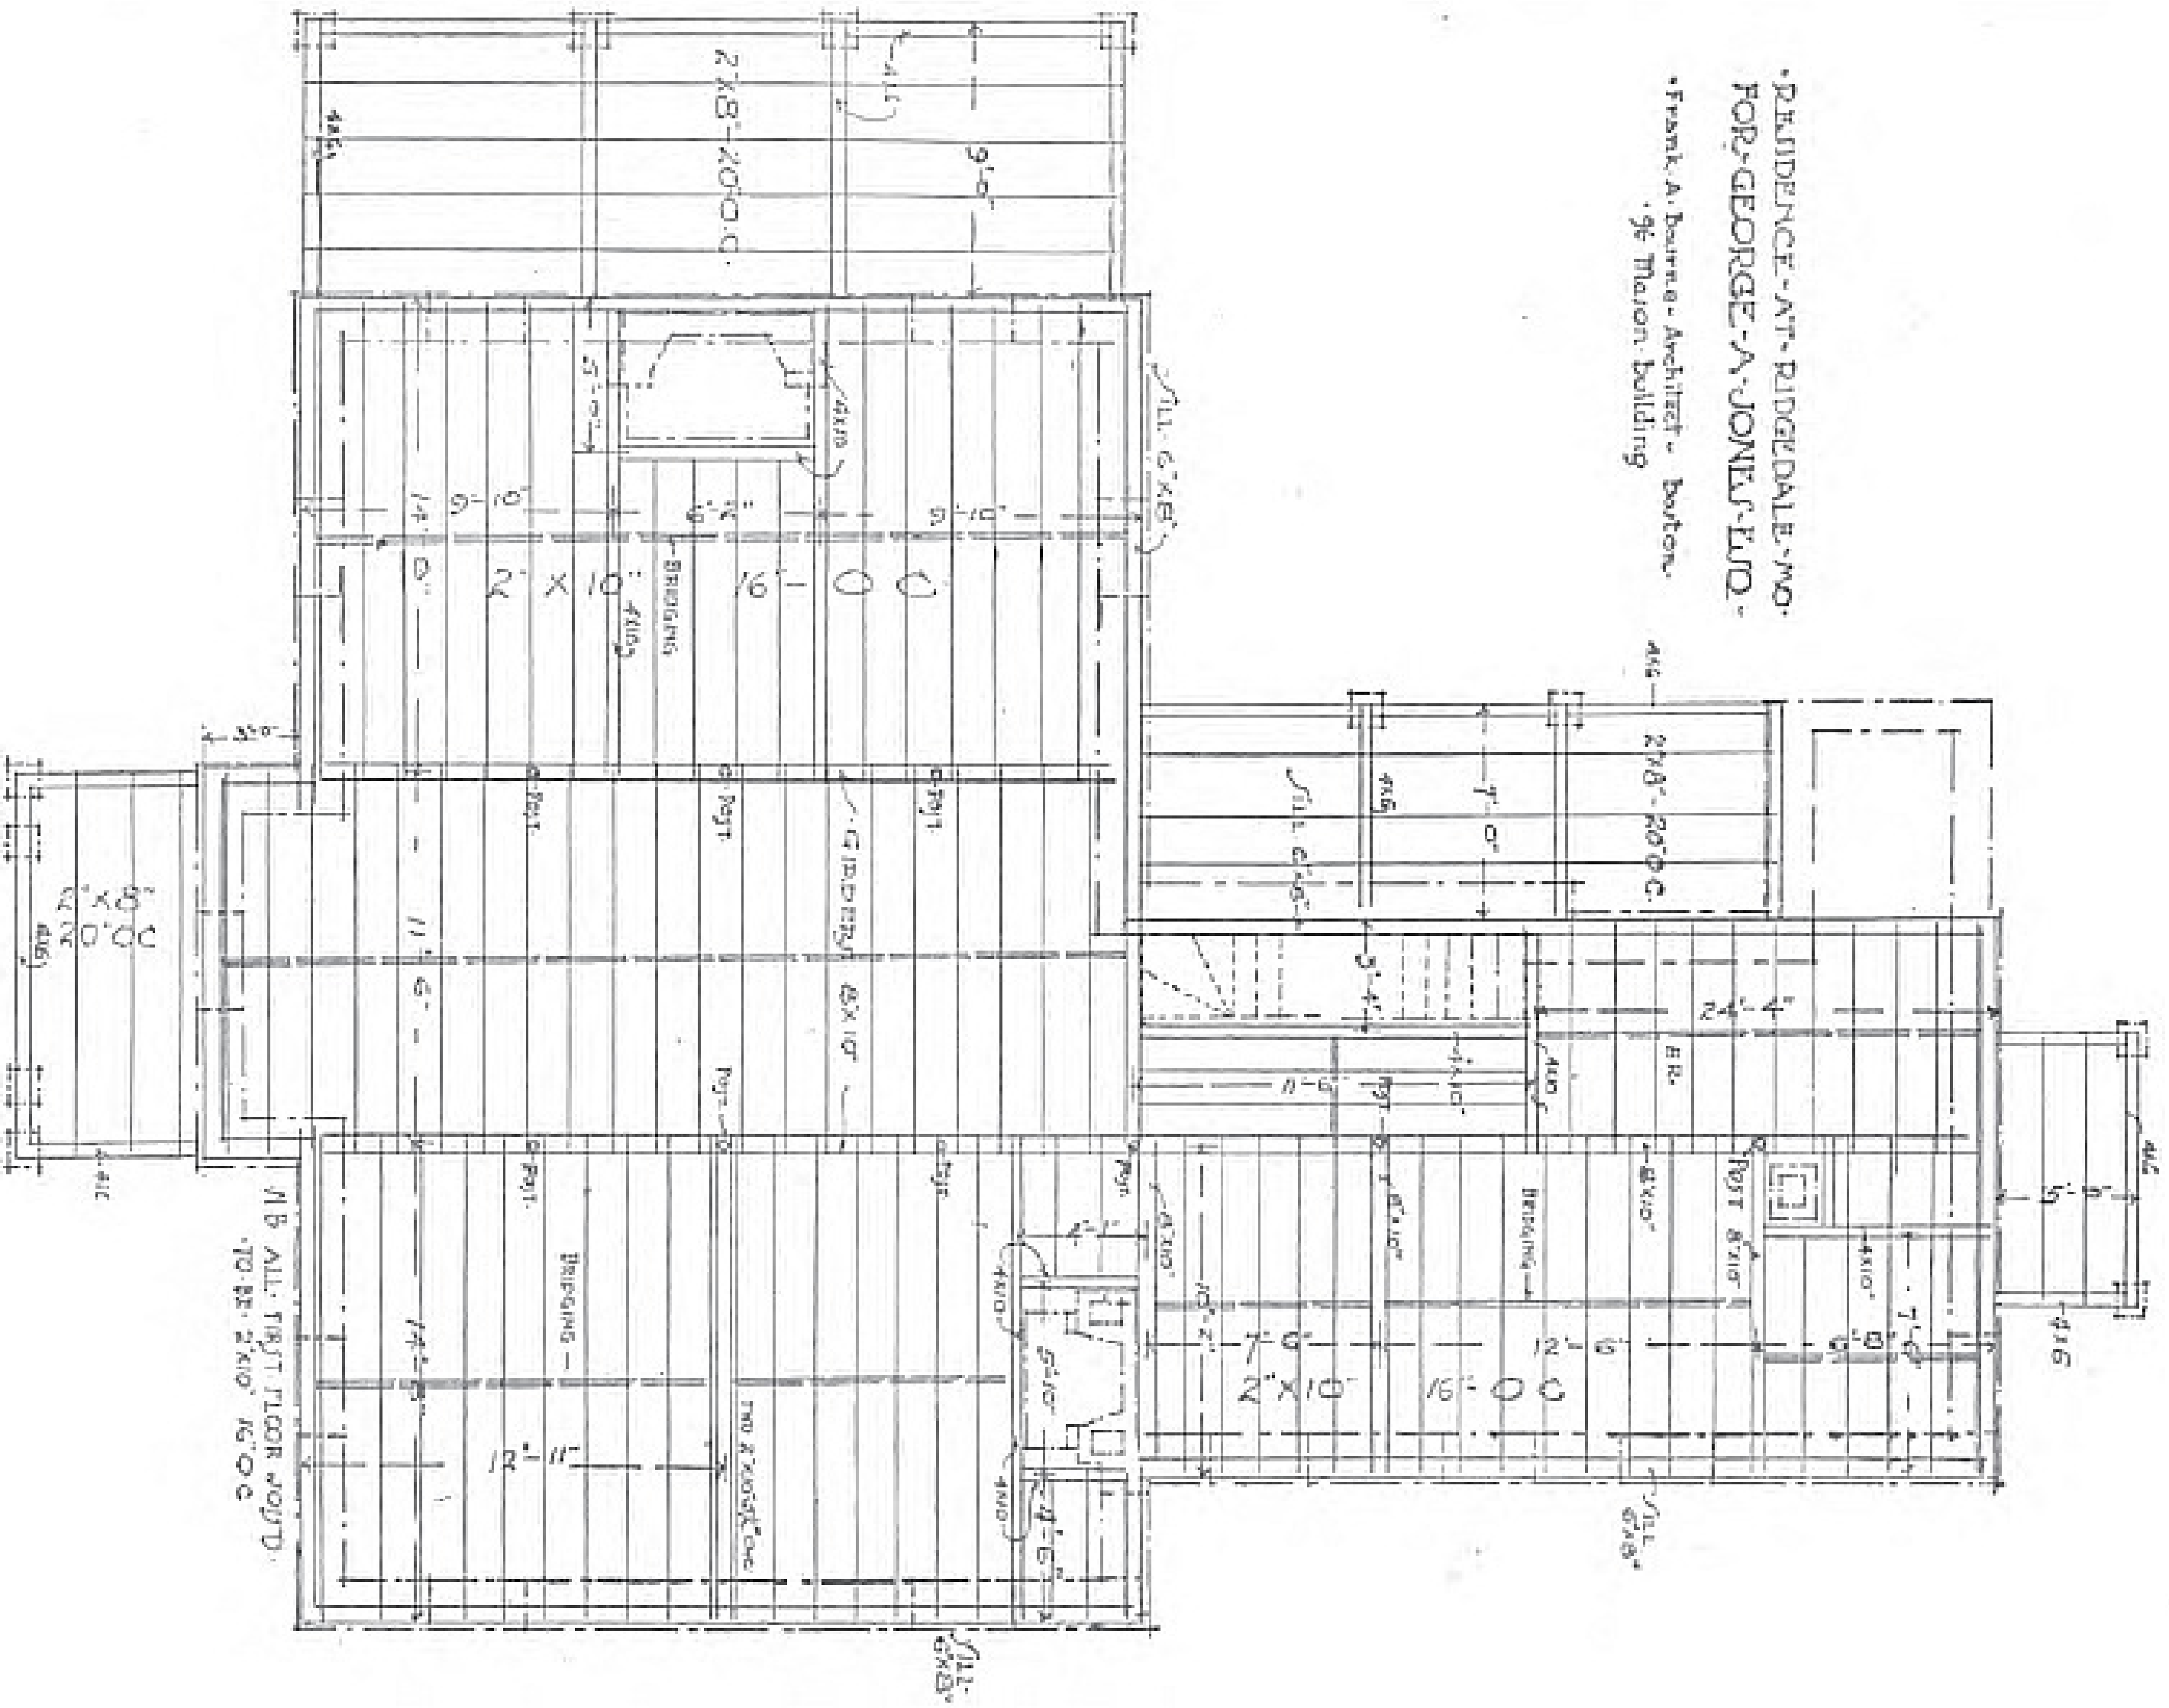

FRAMING-PLAN OF - FIRST - FLOOR.

Scale of 1/4" = 1' - 0"

RESIDENCE AT RIDGEDALE - NO.
 - JOB - GEORGE W. JONES, ESQ.
 - DRAWN BY - EDWARD ARCHITECT,
 - WILSON BUILDING, BOSTON

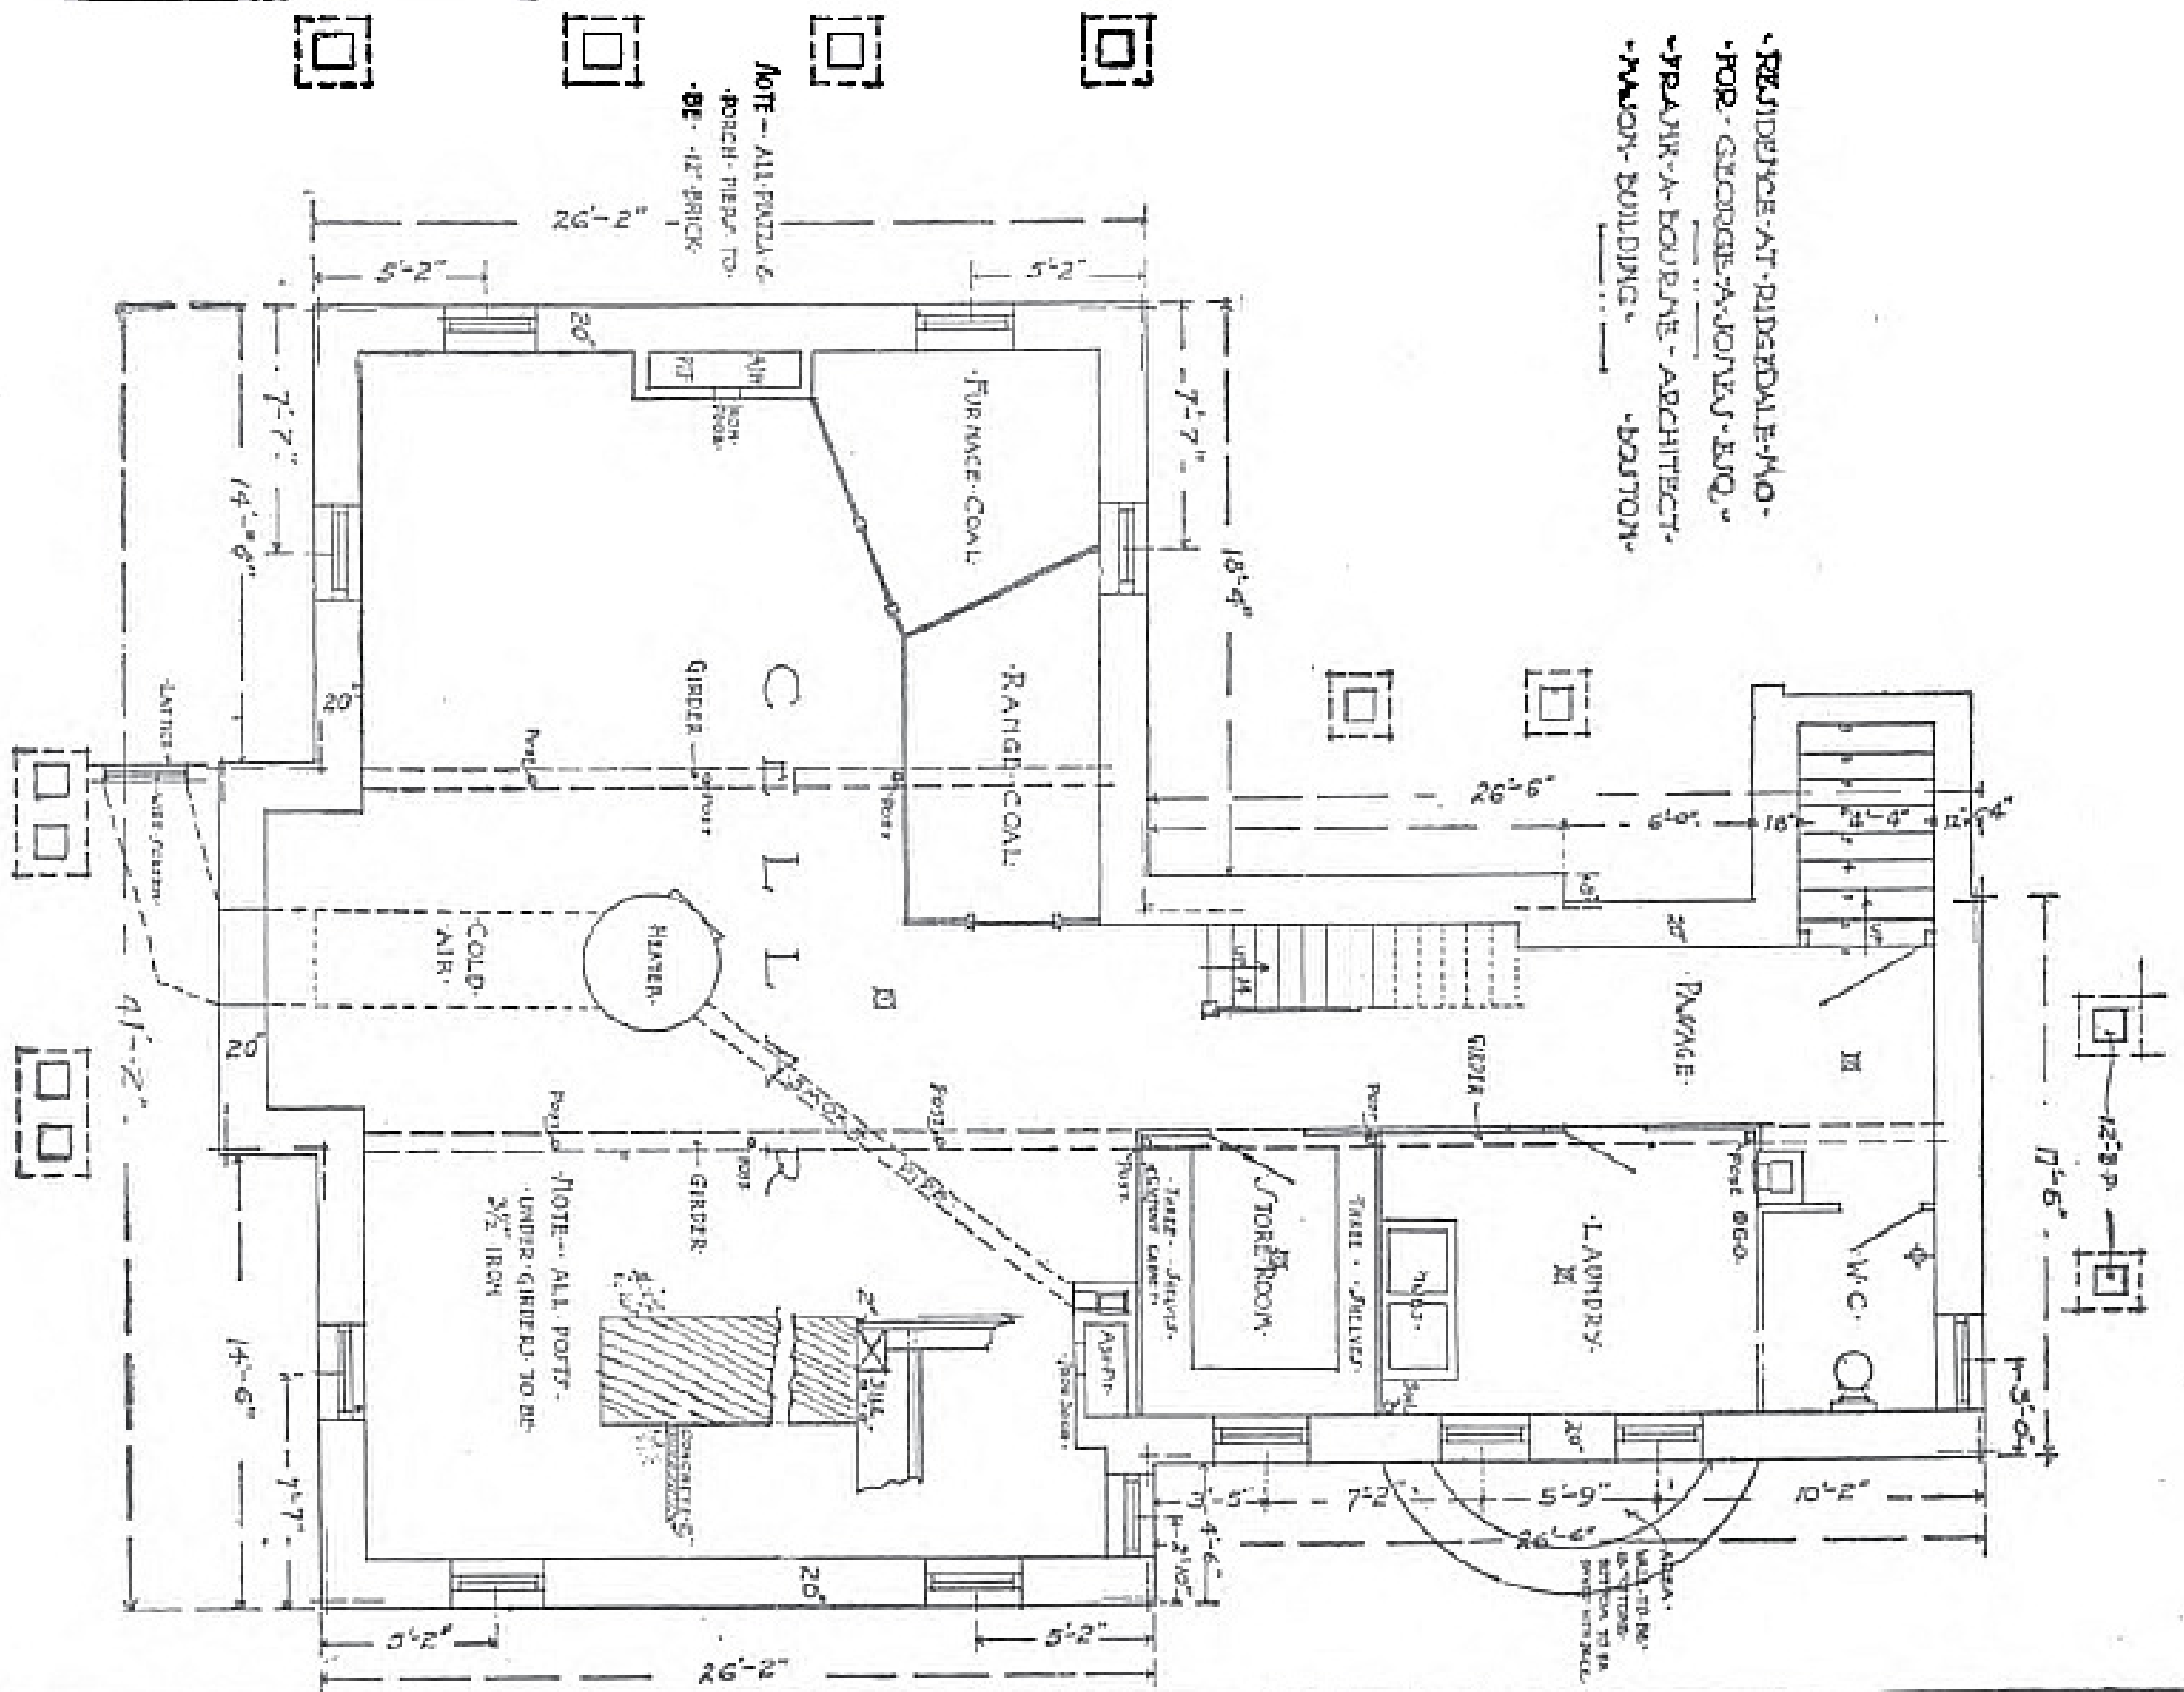













NOTE - ALL PORTS &
 - PORCH - PIERCE TO
 - BE - 12" BRICK

NOTE - ALL PORTS
 - UNDER GIRDERS TO BE
 3 1/2" IRON

BASEMENT PLAN

Scale of 1/4" = 1 foot


PLAN DETAILS

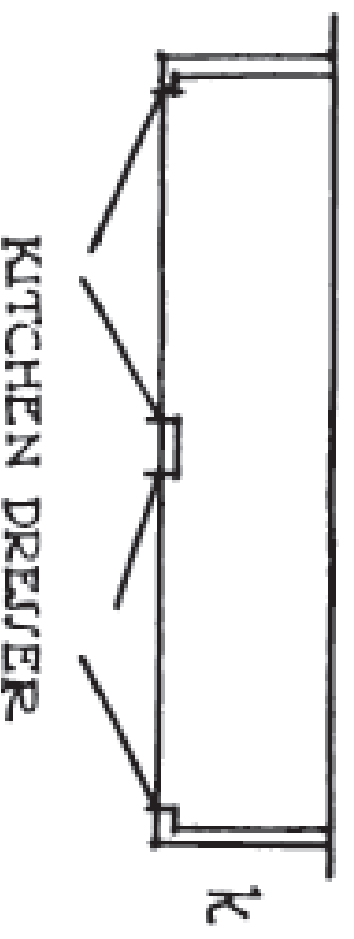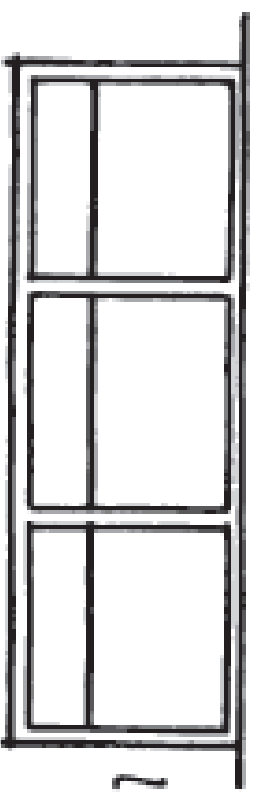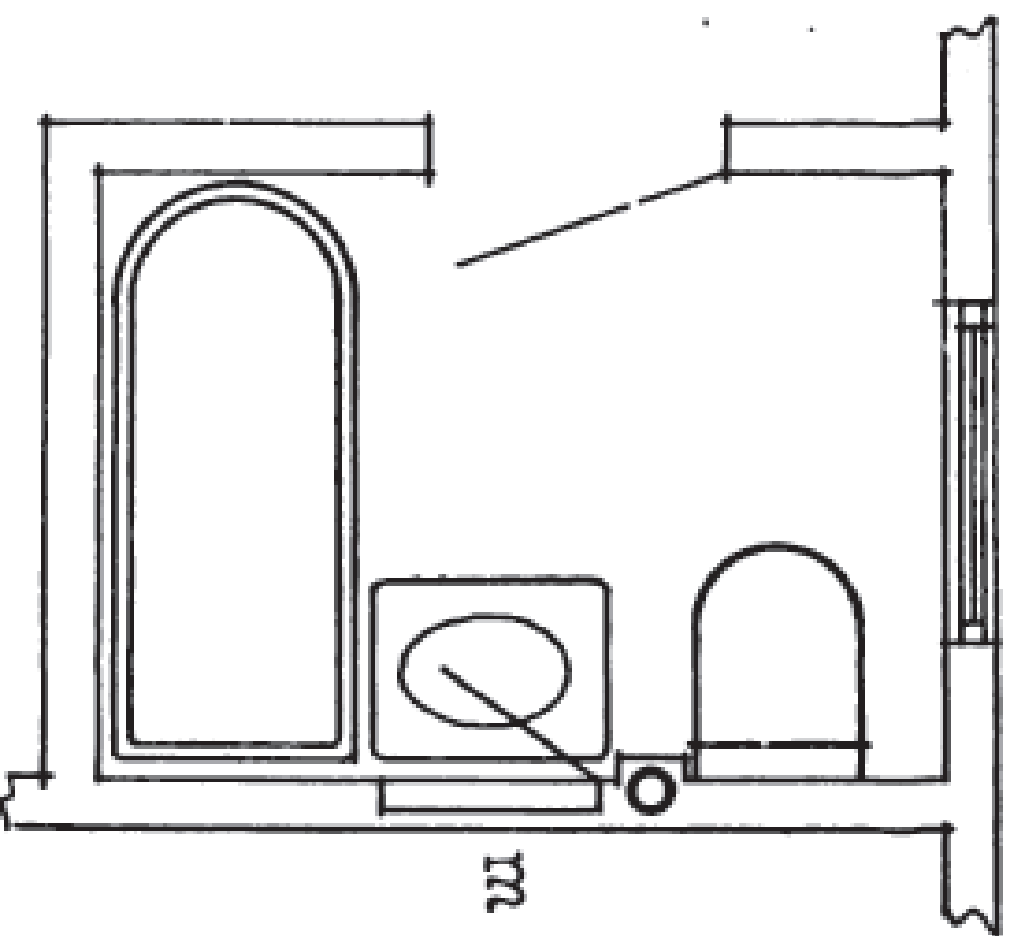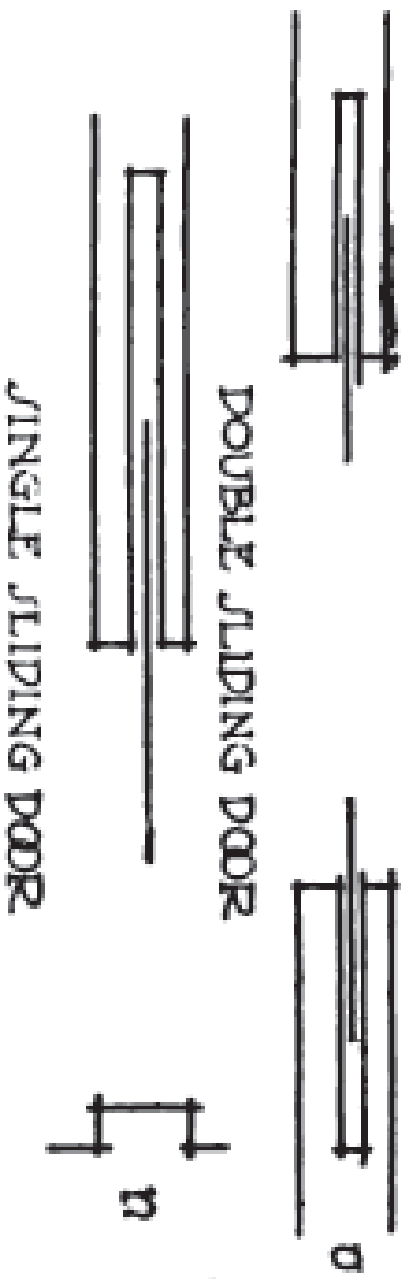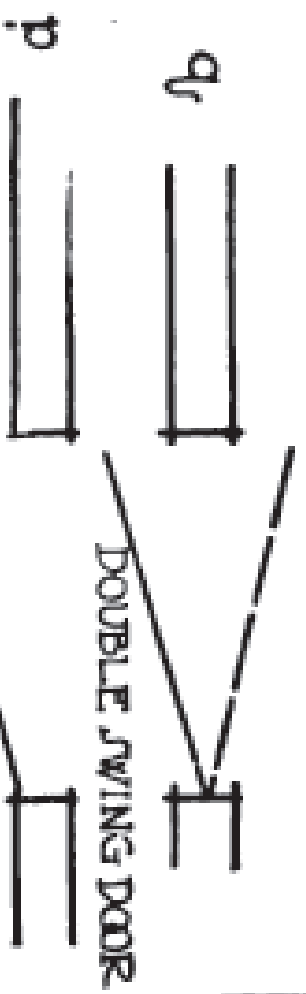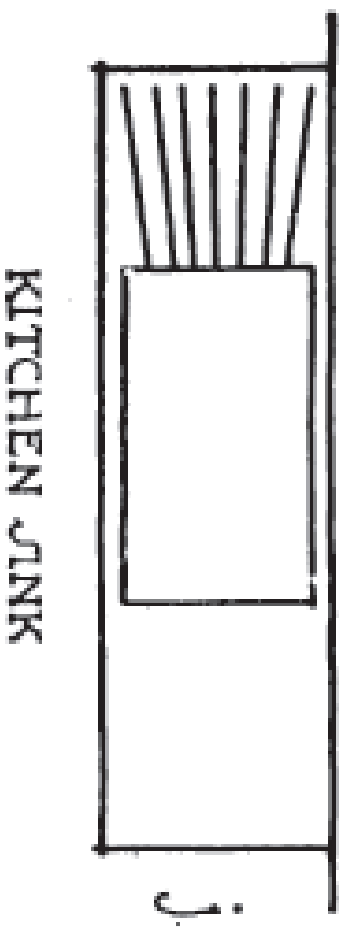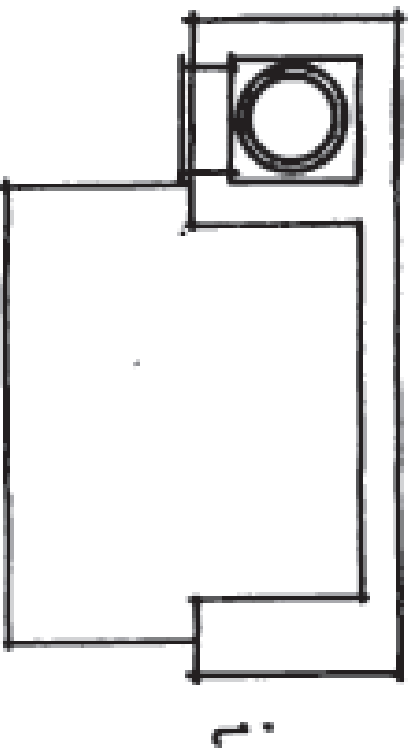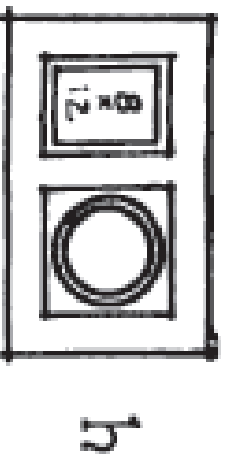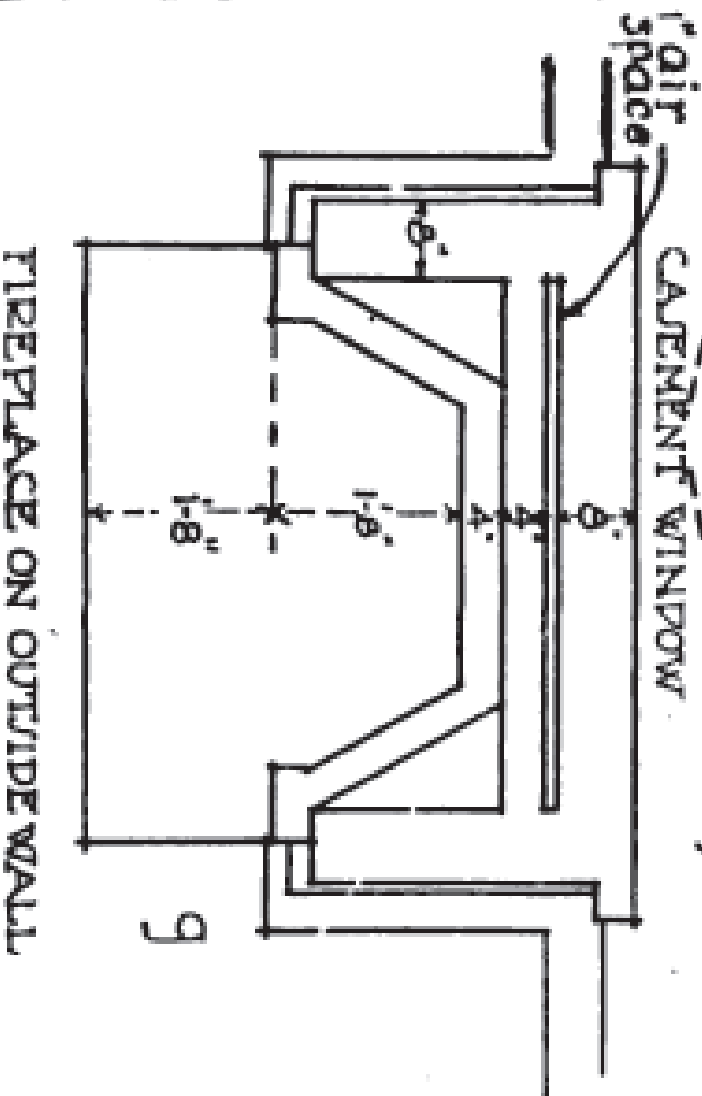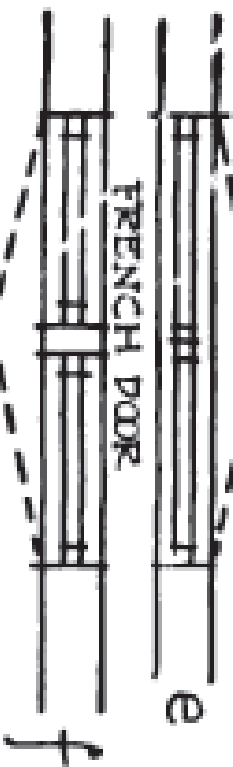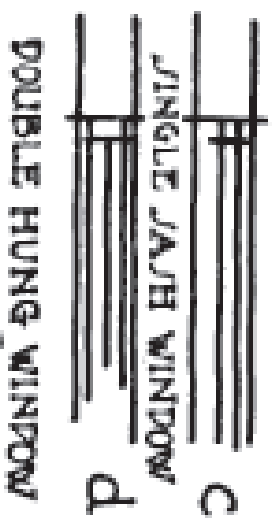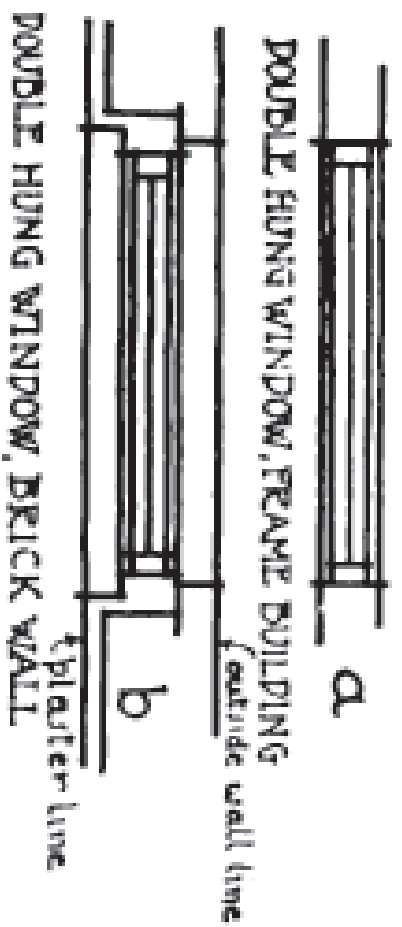

Scale of 1/4" = 1 foot

RESIDENCE AT RIDGEDALE MISSOURI.
GEORGE A. JONES. - ENQUIRE -


Frank A. Bourns. Architect Mason Building - Boston.

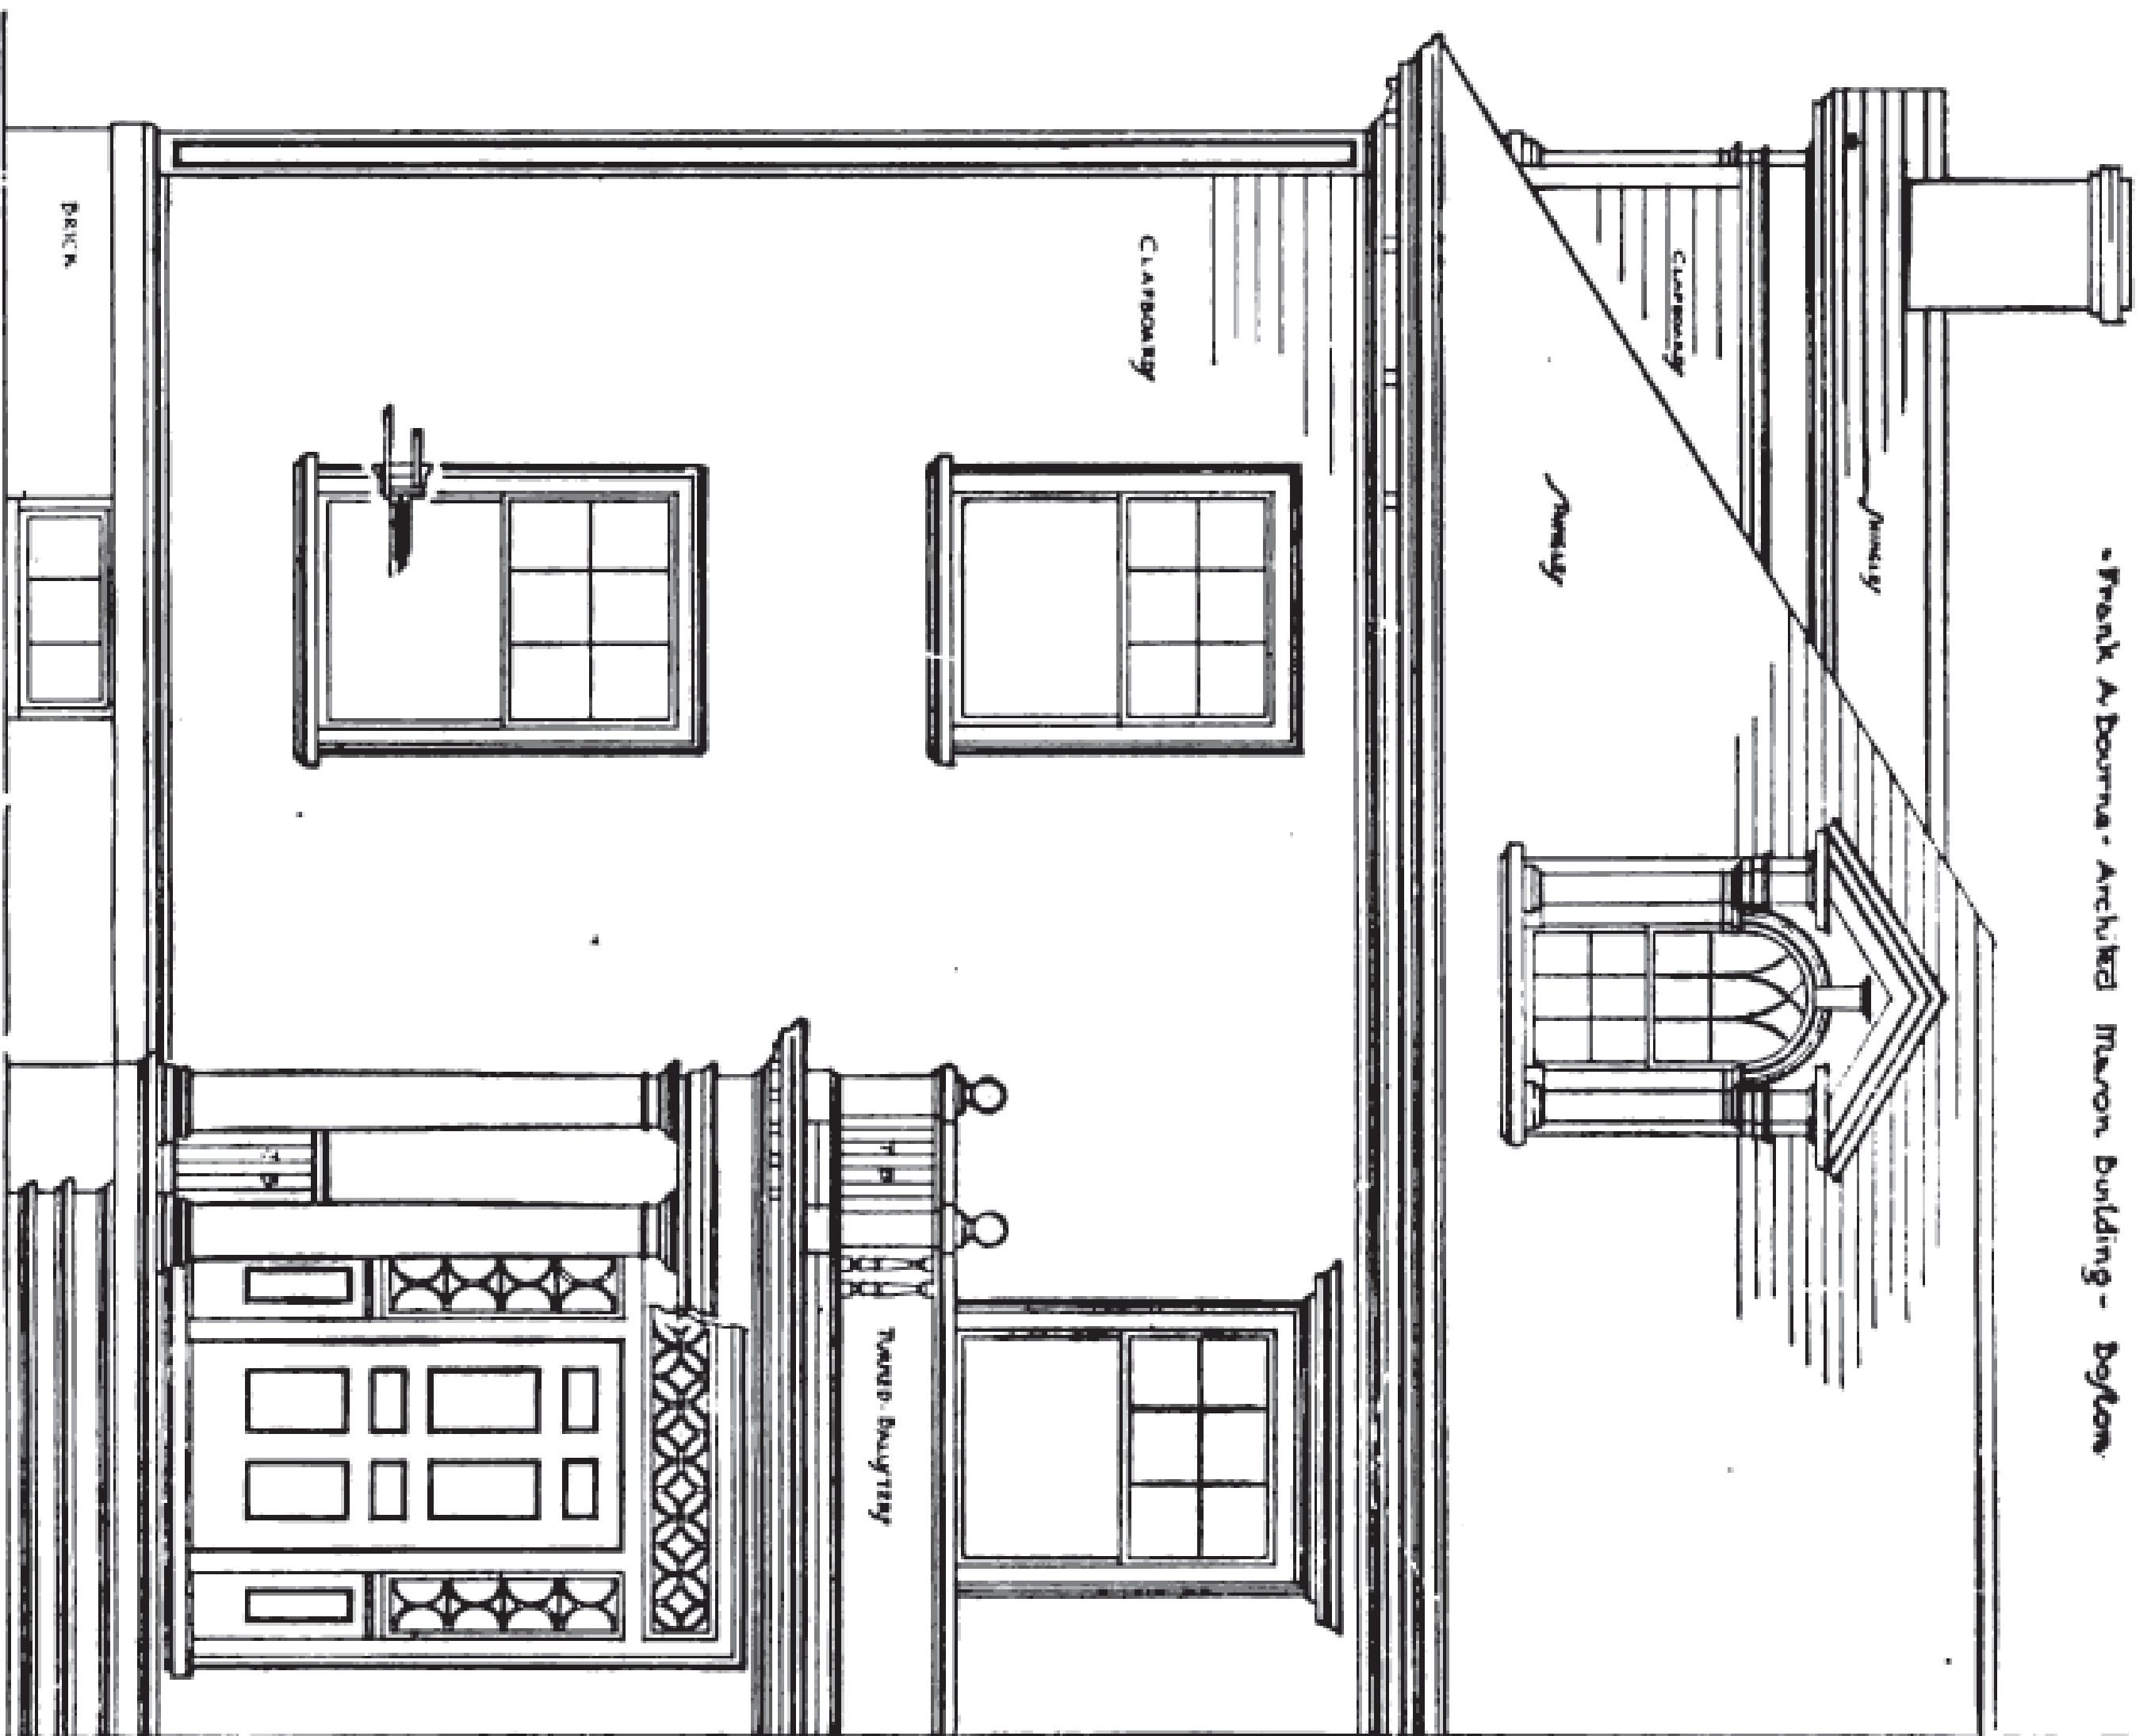

DETAIL OF FRONT ELEVATION.


Scale of 1/4" = 1 foot

SECTION THRO' MAIN CORNICE.

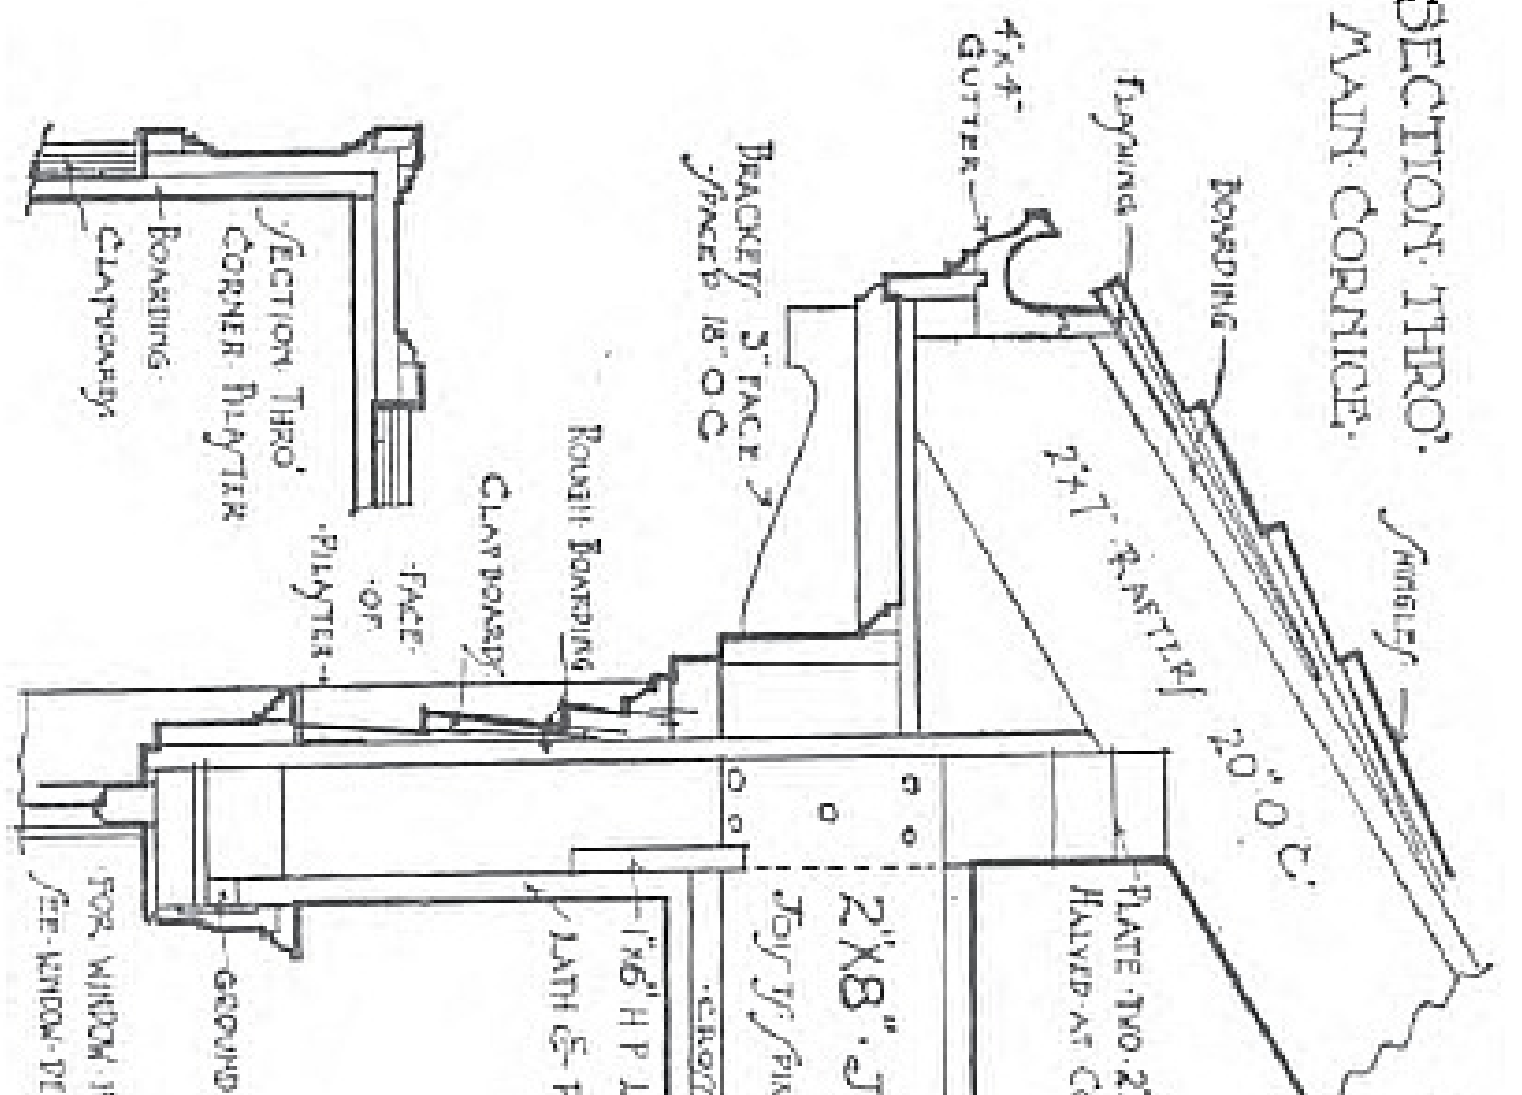


DETAILS OF MAIN CORNICE & DORMERS


RESIDENCE AT RIDGEDALE MO. FOR GEORGE A. JONES - ILL.

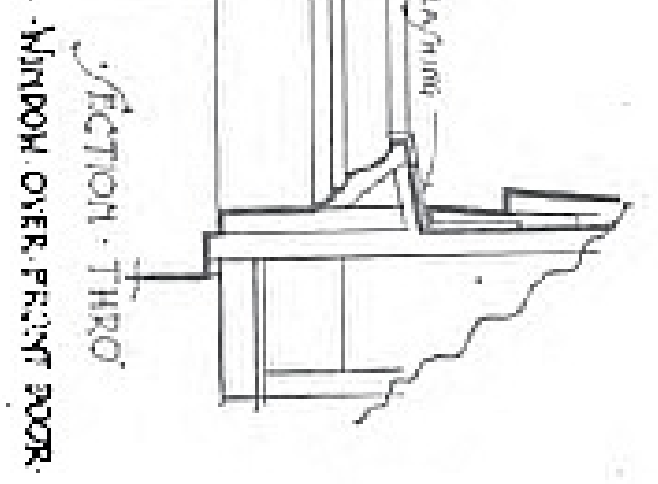


DOTTED LINES SHOW CONSTRUCTION OF RAKE MOULD.

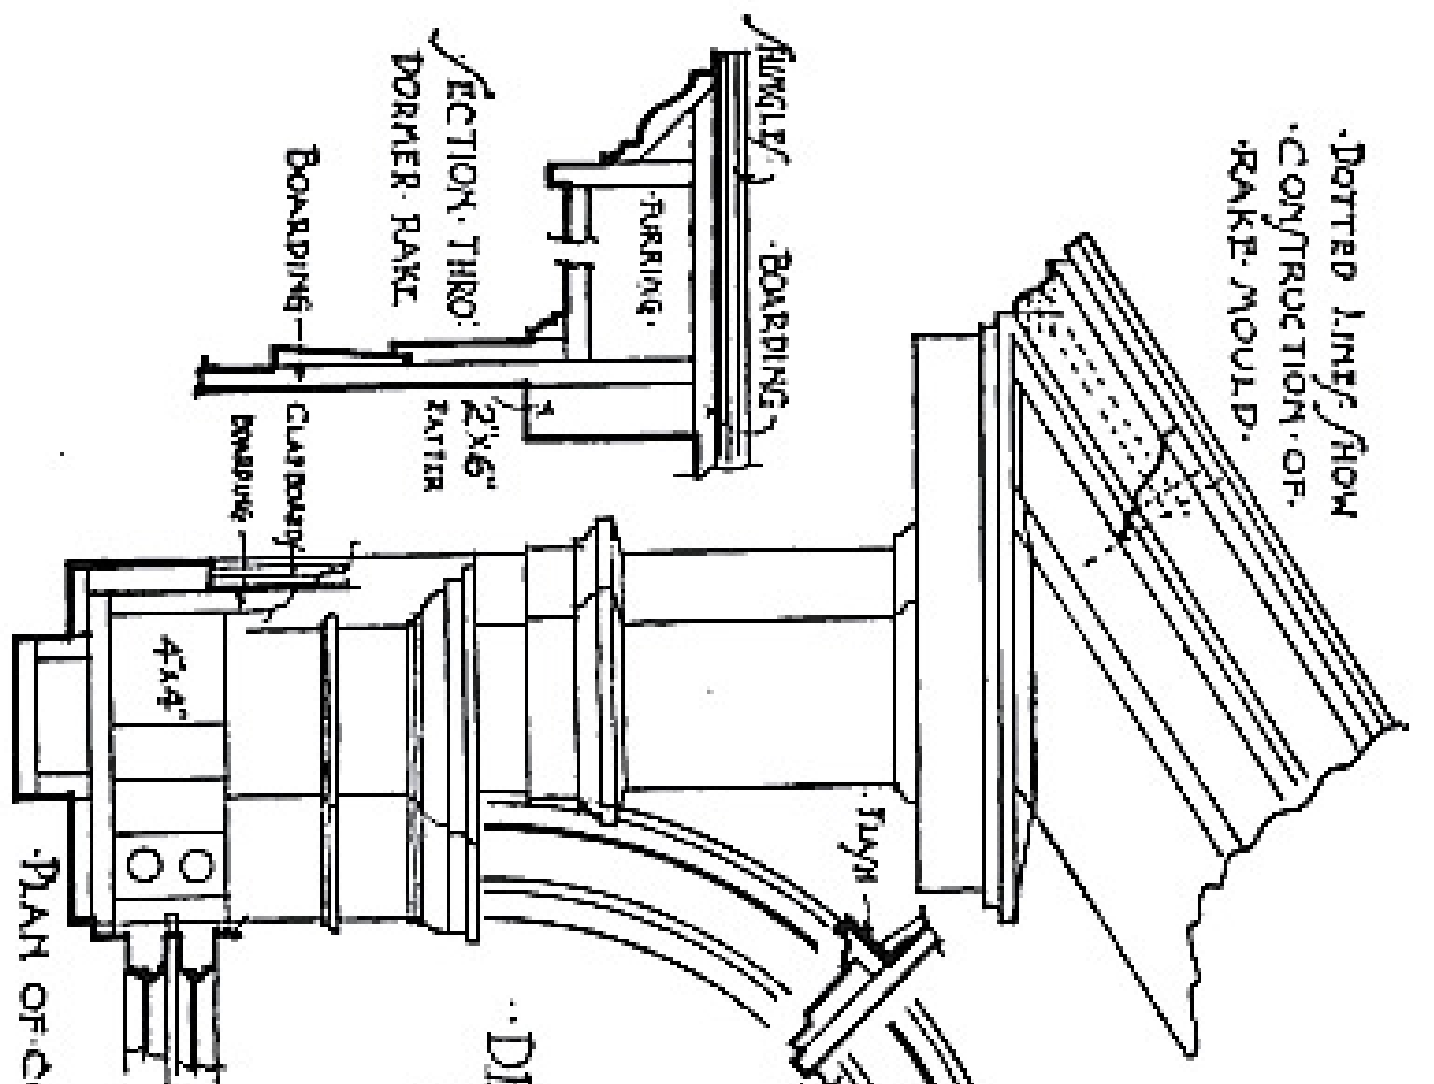

DETAILS OF DORMER

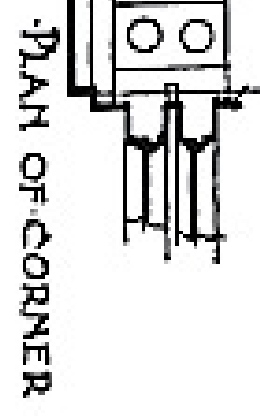

CENTER LINE OF DORMER

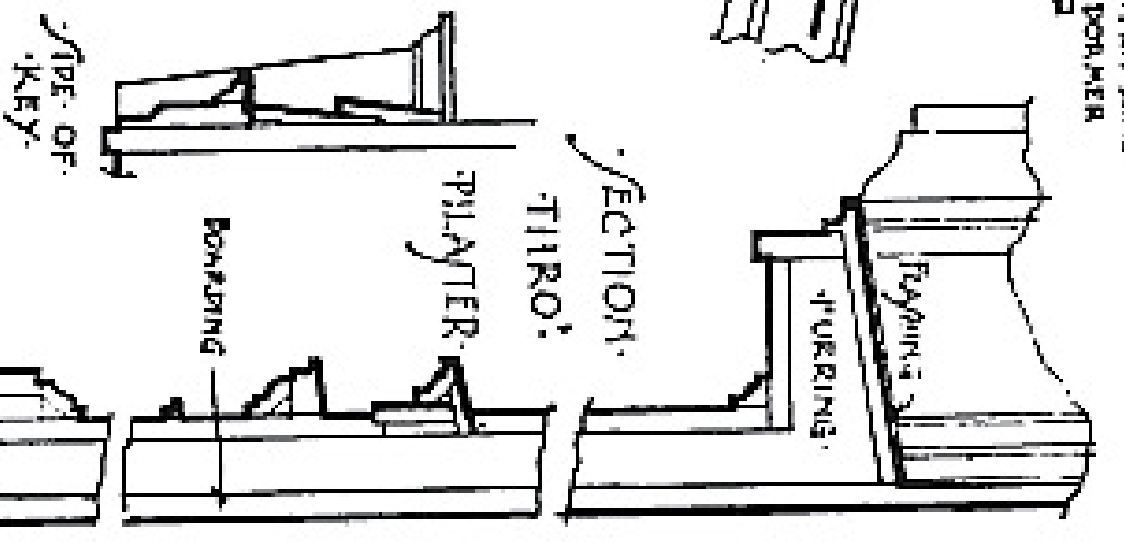


SEE PLAN



DETAILS OF PORCH CORNICE ETC.

RESIDENCE AT RIDGEDALE - MD.
FOR GEORGE A. JONES - ESQ.

SECTION THRO' POST.

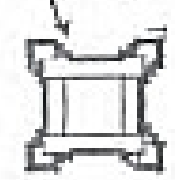


H.B. BLOCKS SET AND FLASHED BEFORE POST IS PUT ON.

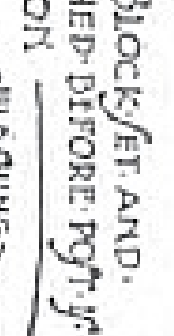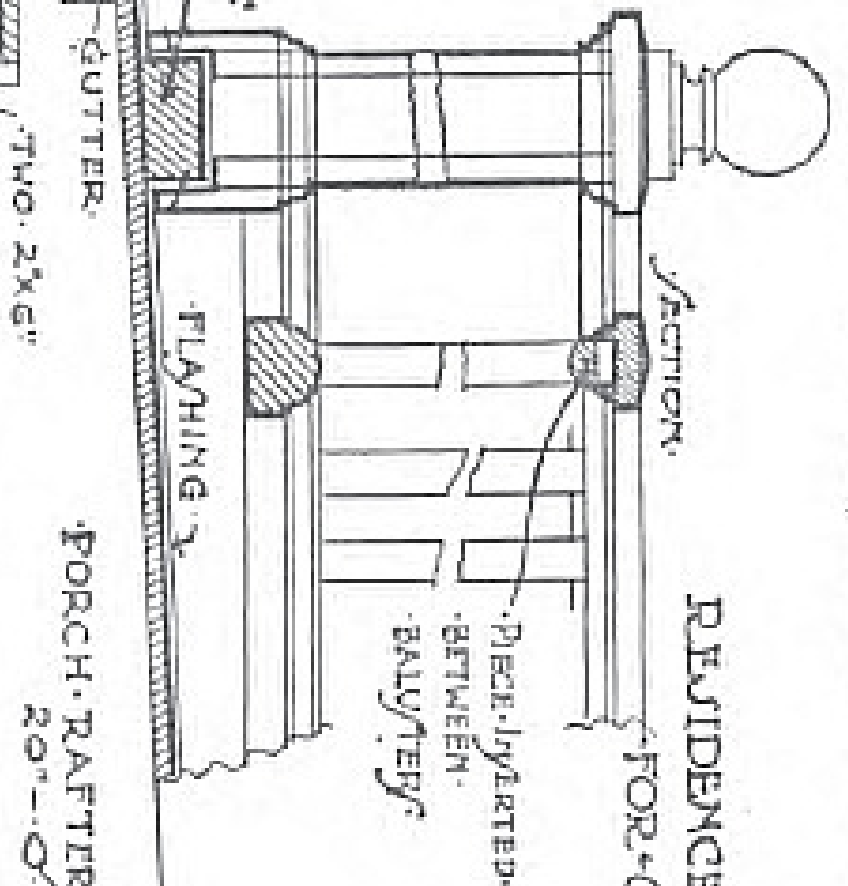



PORCH RAFTERS 2"x6" 20'-0" O.C.

BRACKETY SPACED 14" O.C.




TWO 2"x6"

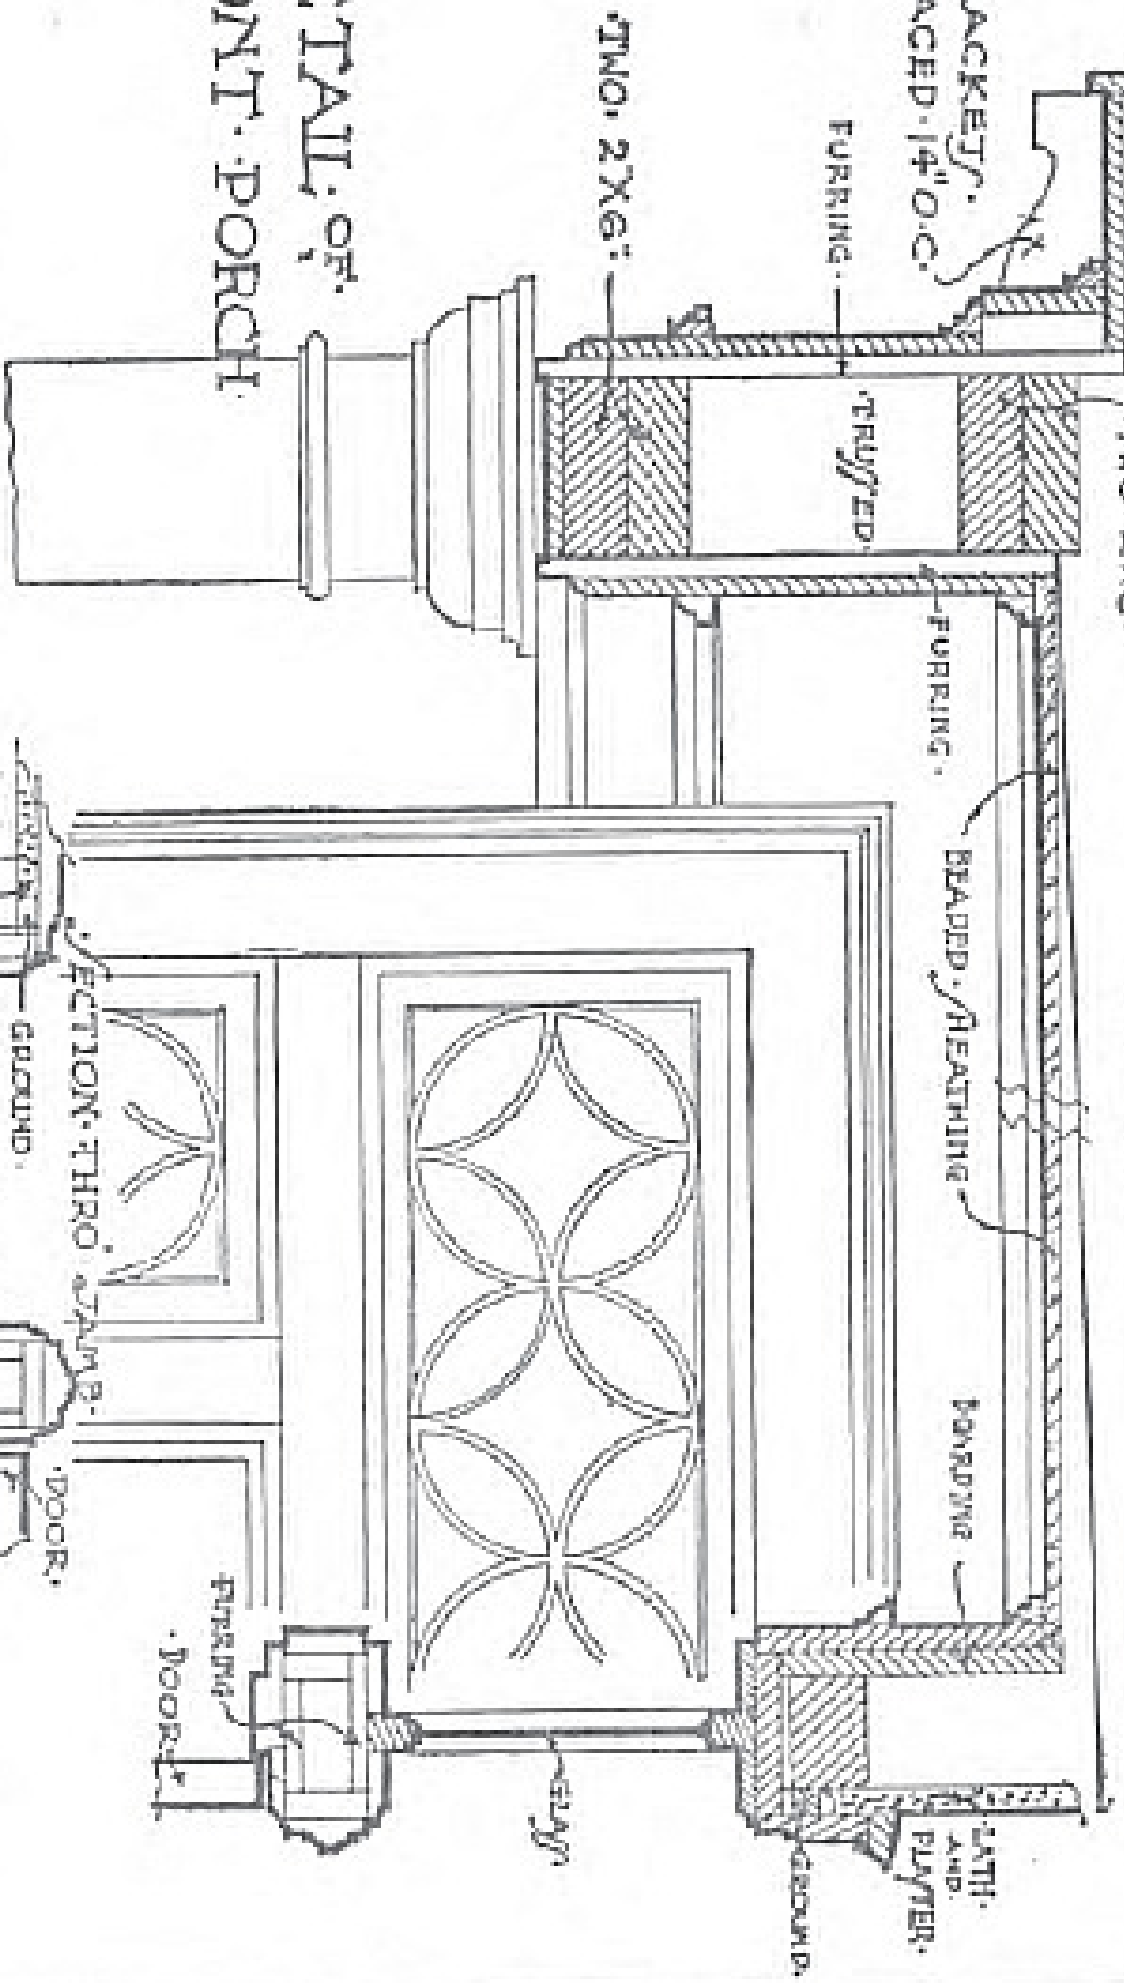
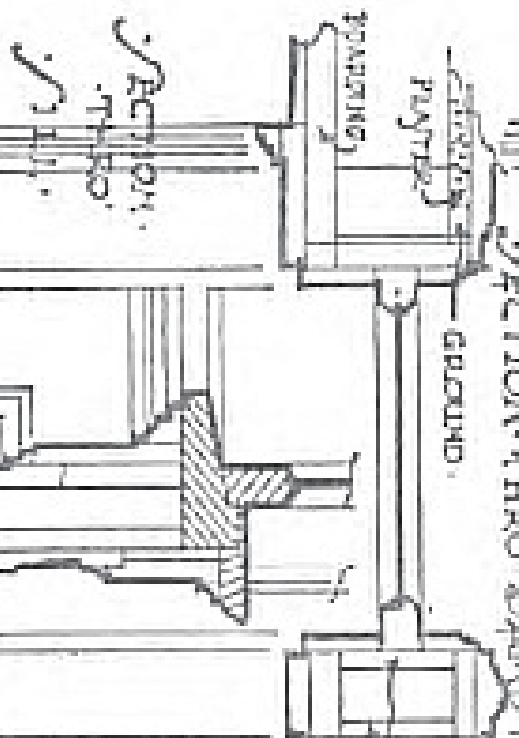
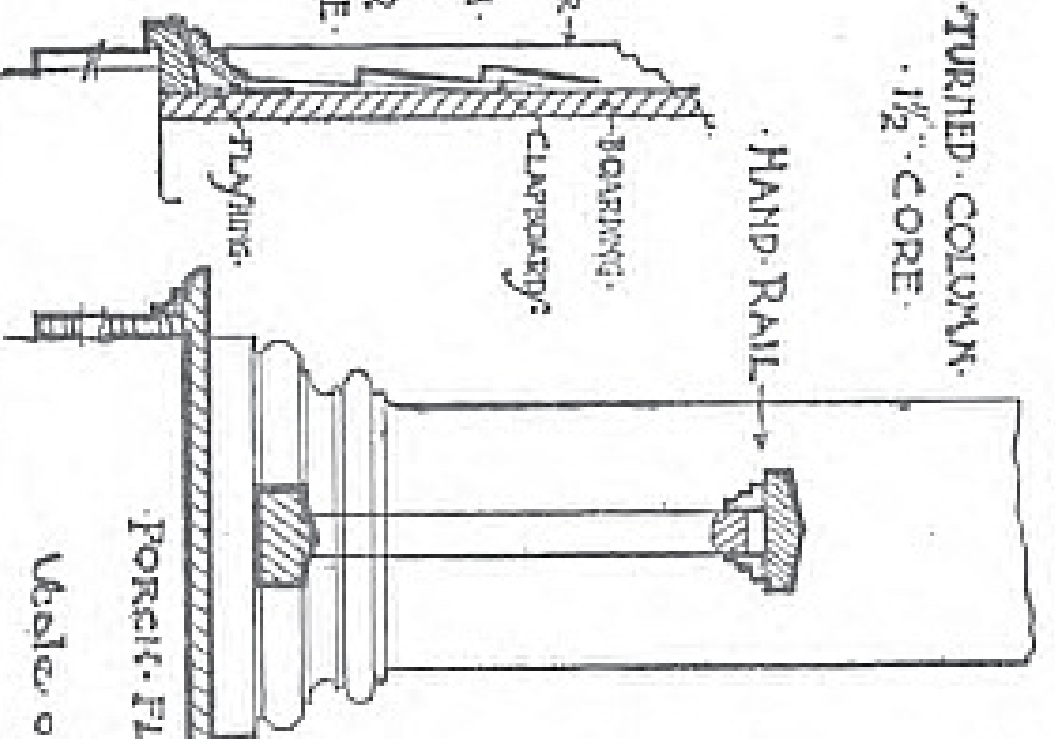
DETAIL OF FRONT PORCH



TURNED COLUMN 1 1/2" CORE

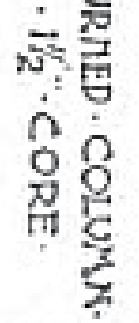

SECTION THRO' WATER TABLE


SECTION OF LEAD 1/2" FULL SIZE



SECTION THRO' ALL




Scale of 1/4" = 1 foot & 6 inches

 

DETAILS OF TRIM ON FIRST FLOOR

RESIDENCE AT RIDGEDALE MO.
FOR GEORGE A. JONES ESQ.

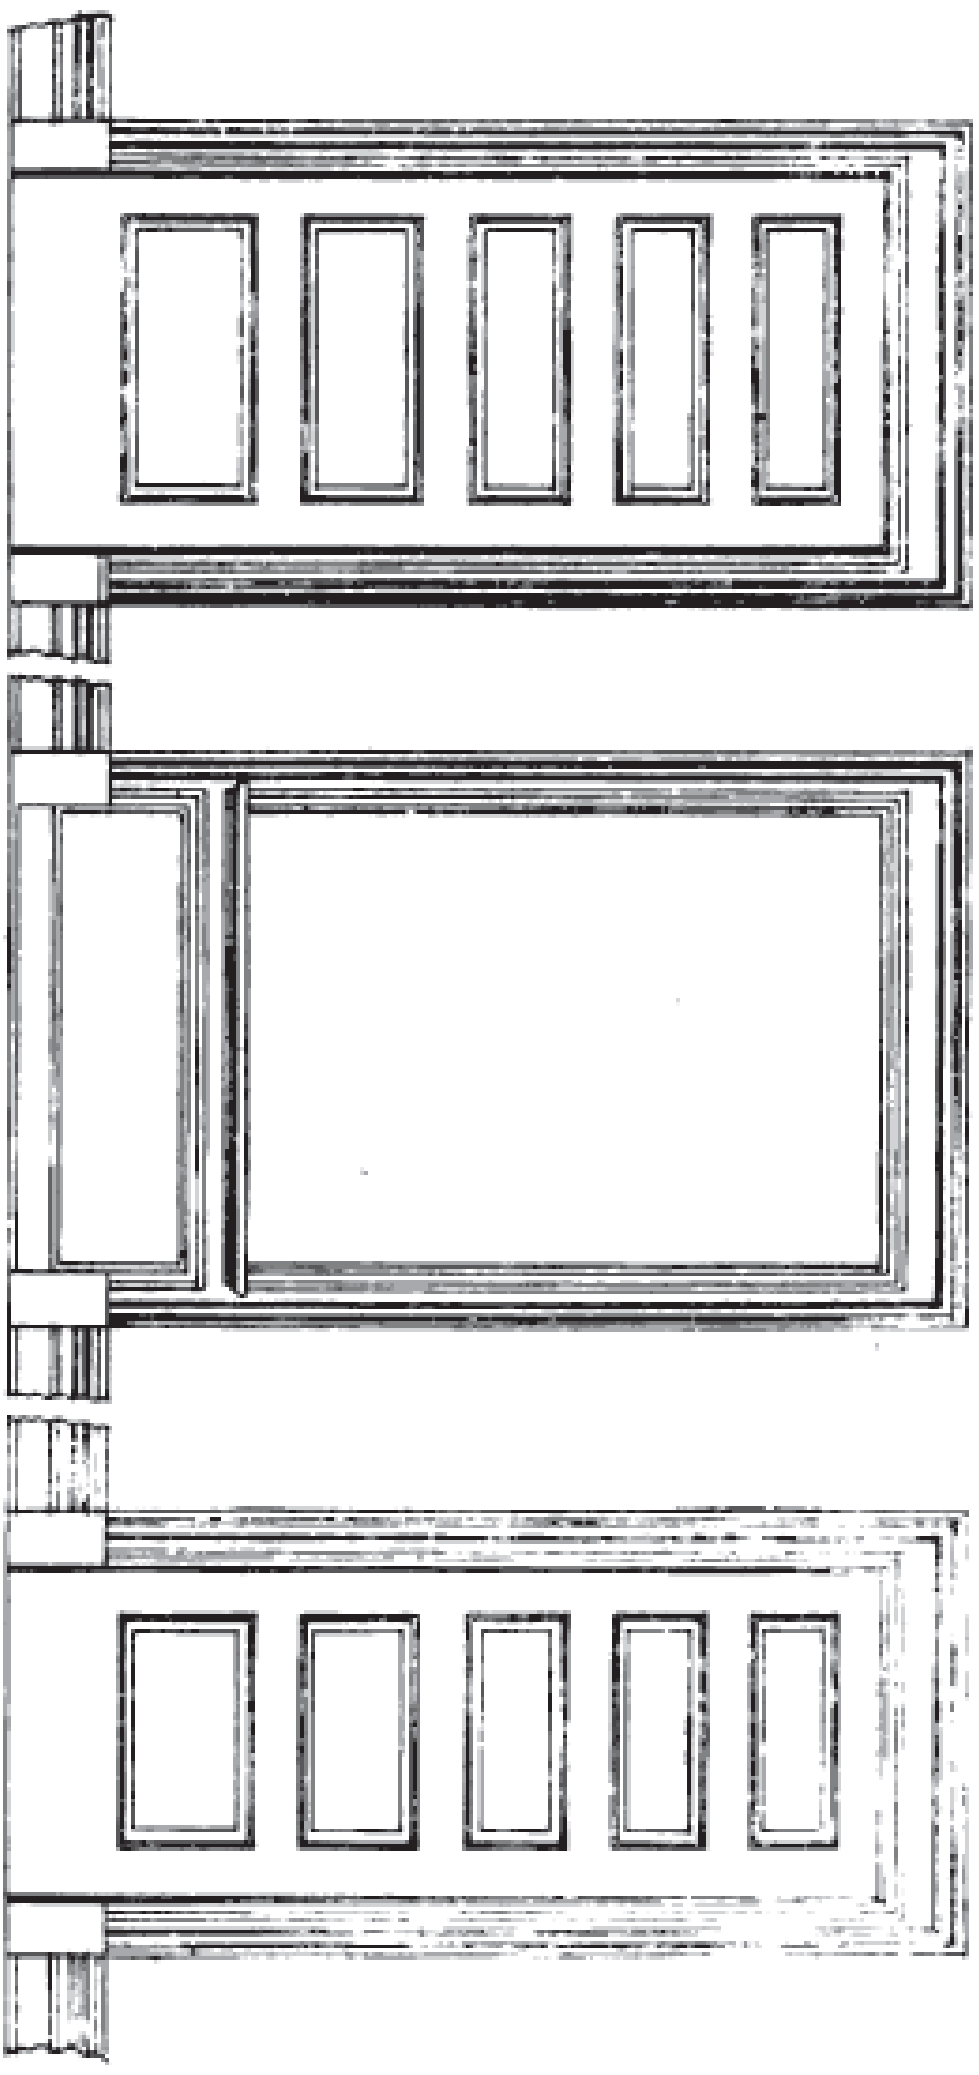


DOOR

WINDOW


DOOR

SCALE FOR ELEVATIONS

 


SCALE FOR DETAILS

DETAIL OF TRIM

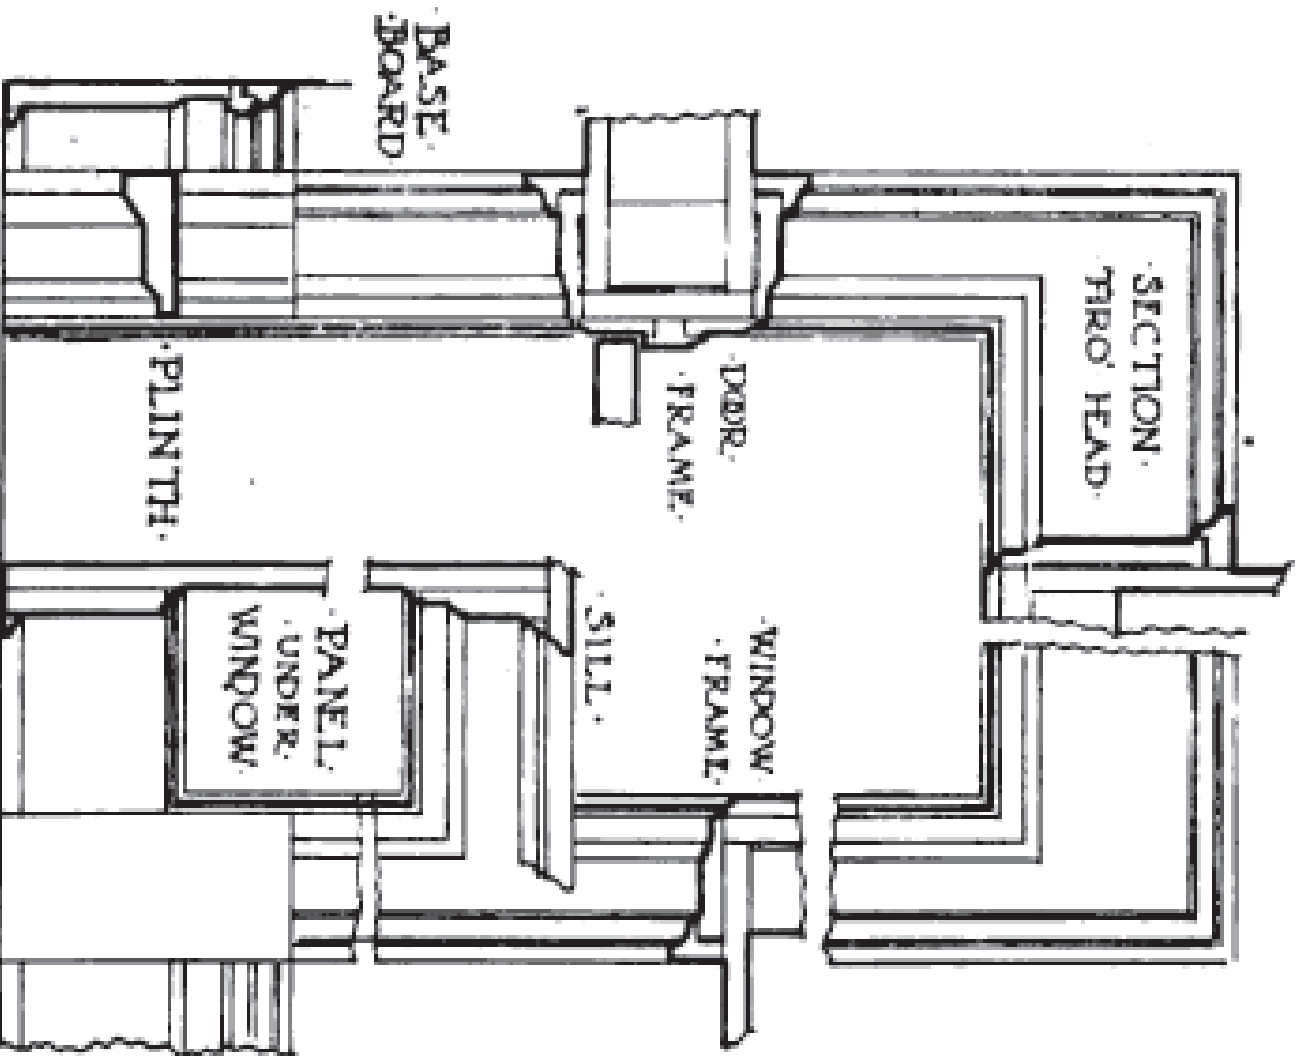

DETAIL OF BOOKCASE SHOWING WINDOW SEAT

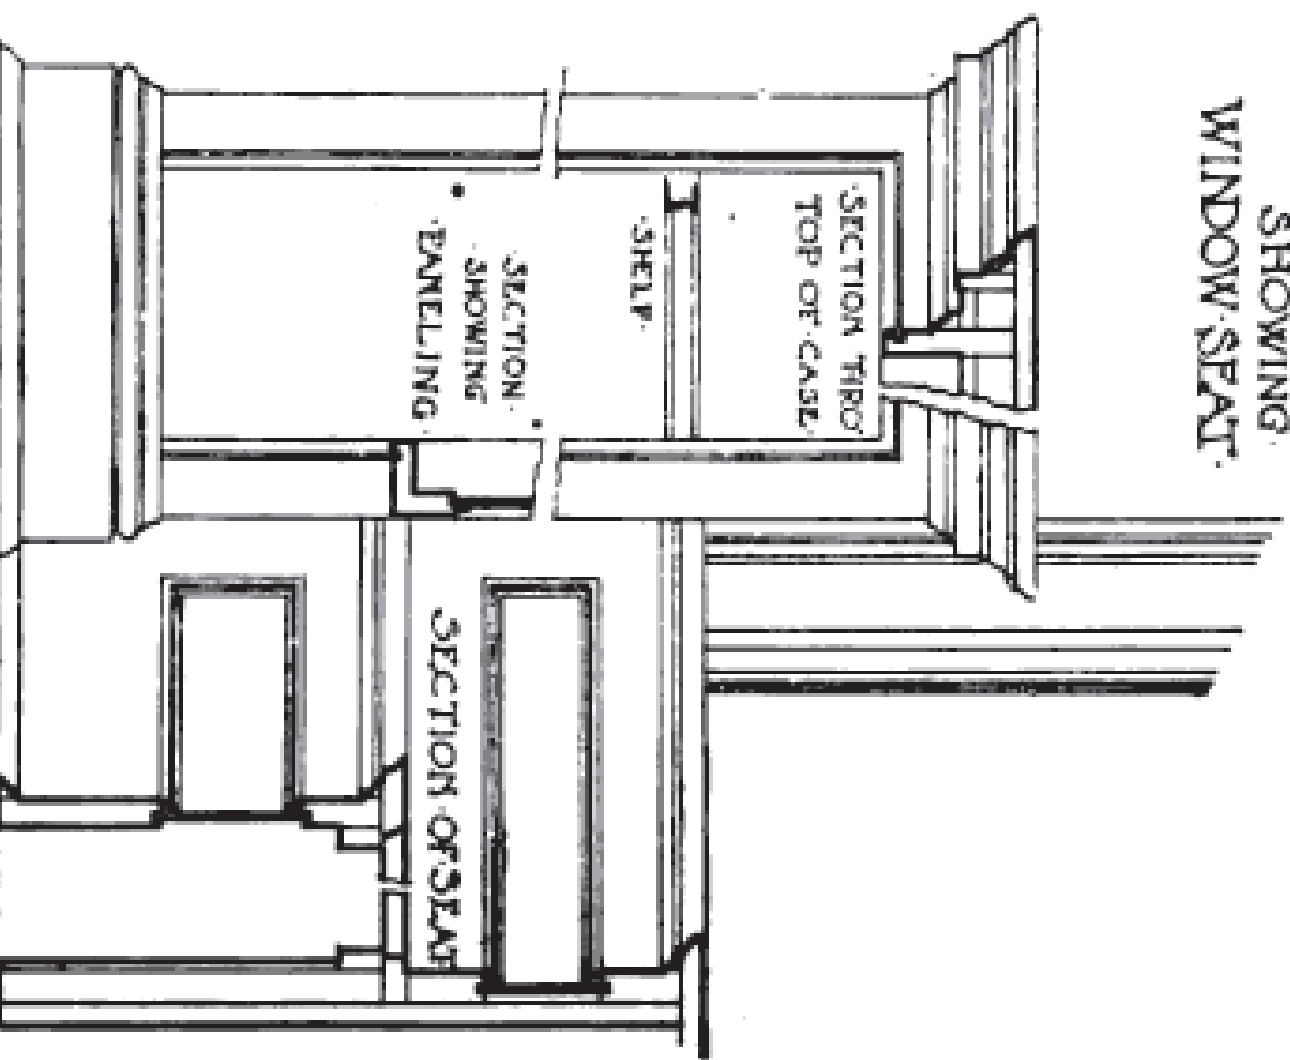

Scale of



Feet & Inches

STAIRCASE & FIREPLACE DETAILS

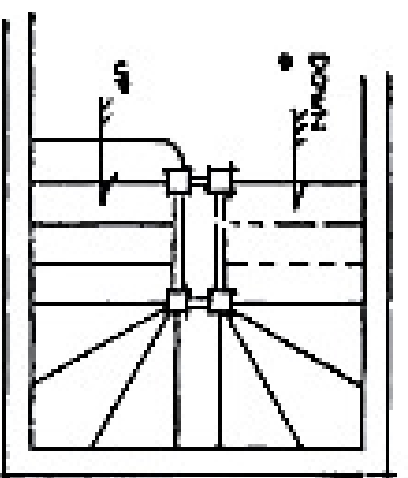


FIG. A

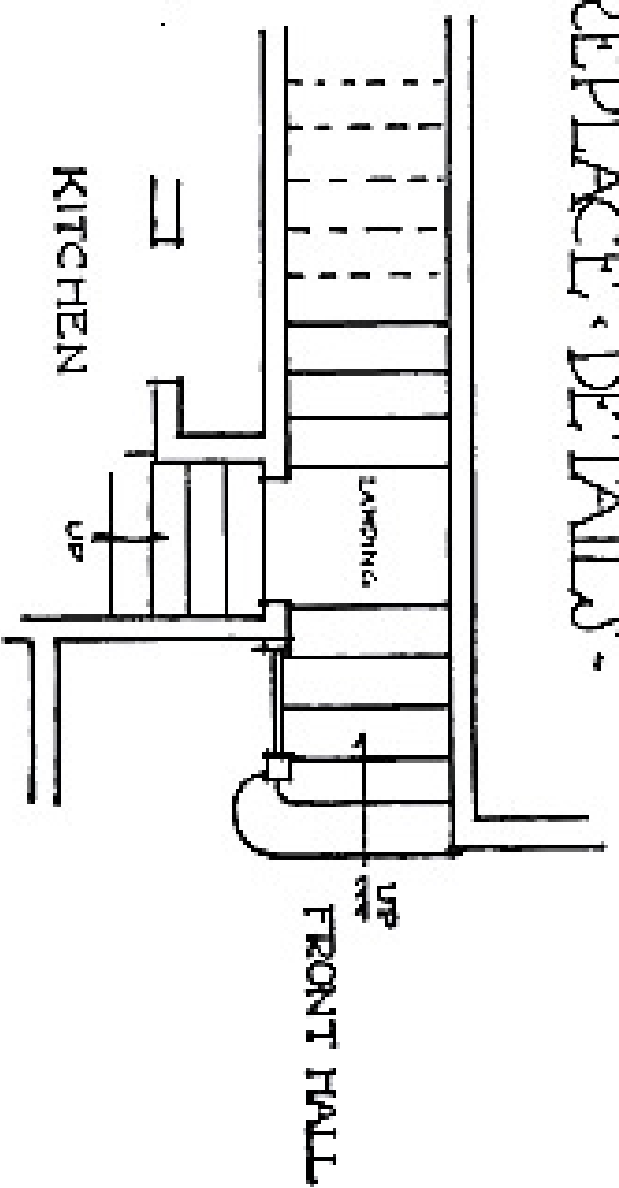


FIG. B

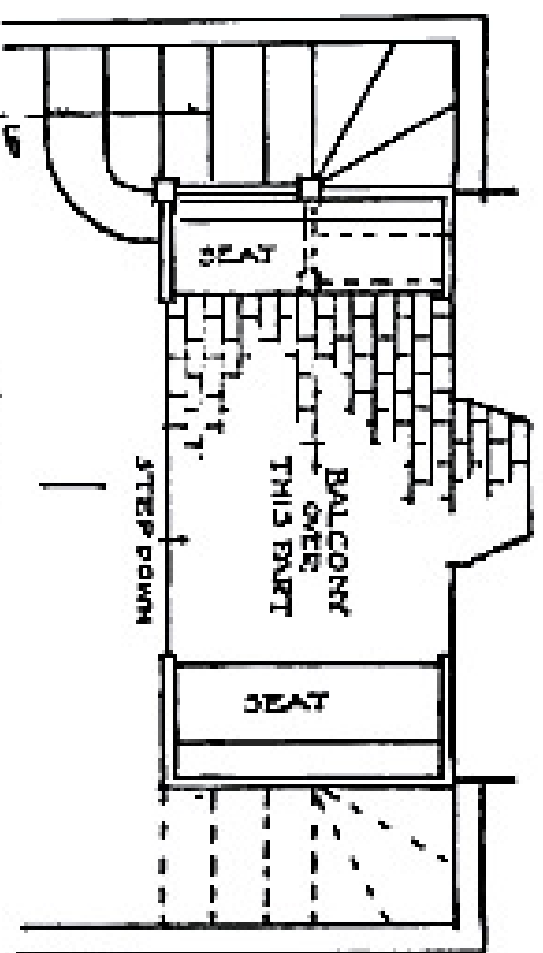


FIG. C

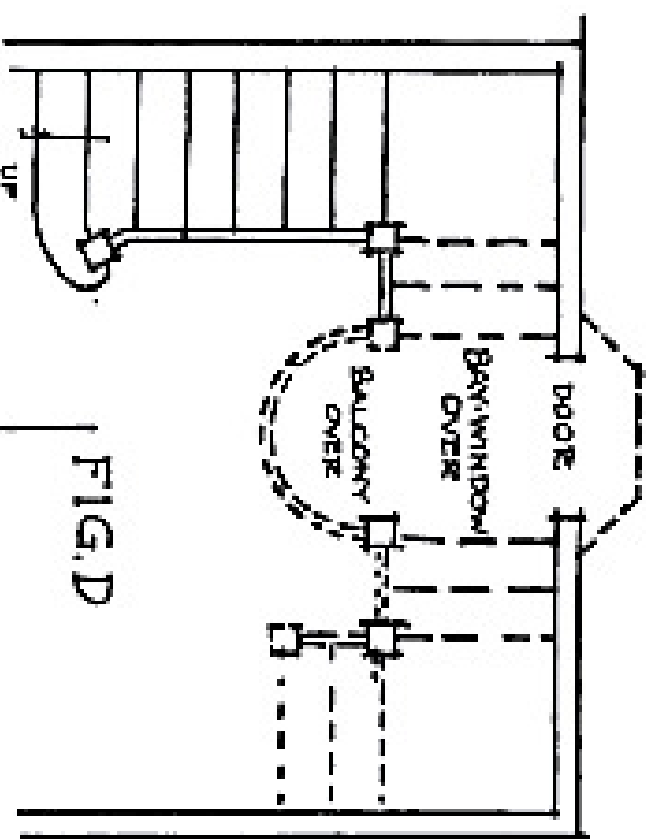


FIG. D

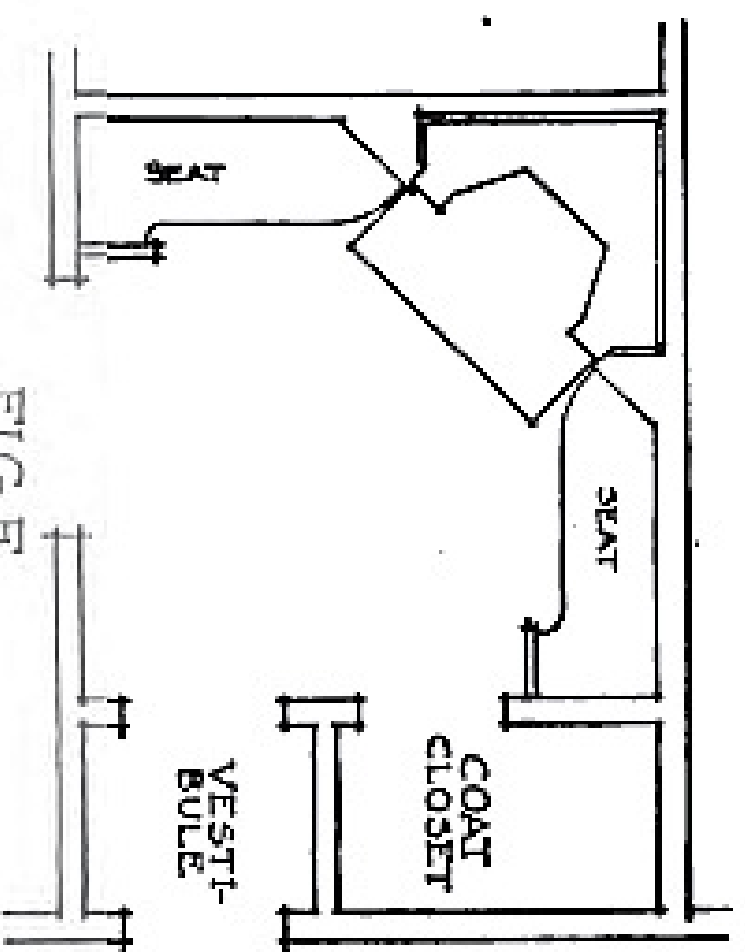


FIG. E

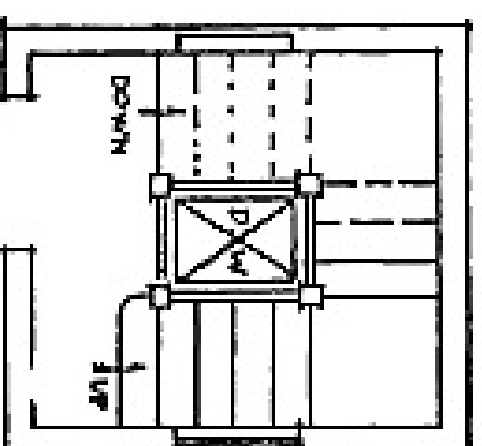


FIG. F

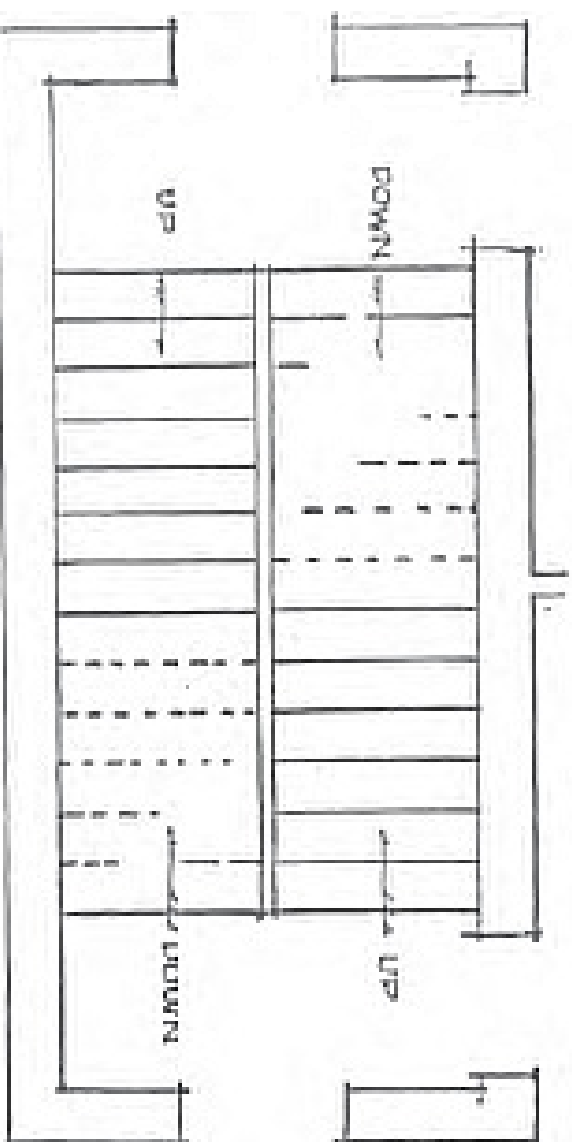


FIG. G

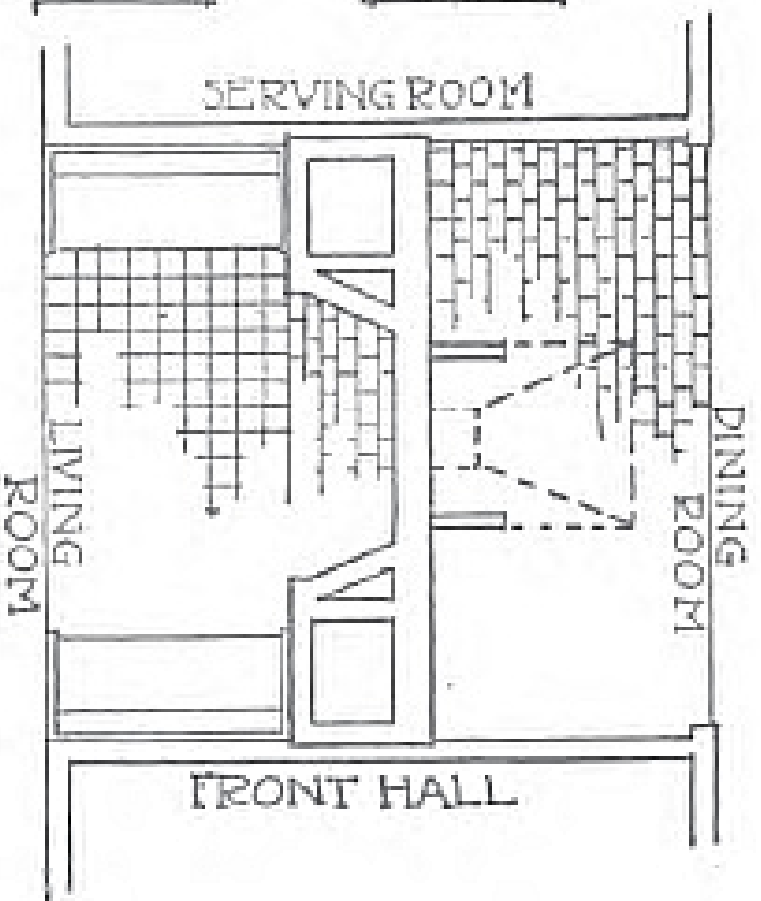


FIG. H