



FIRST FLOOR PLAN


SECOND FLOOR PLAN

*NOTE: THESE DRAWINGS ARE NOT TO SCALE

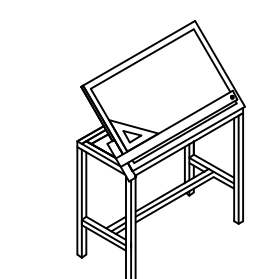

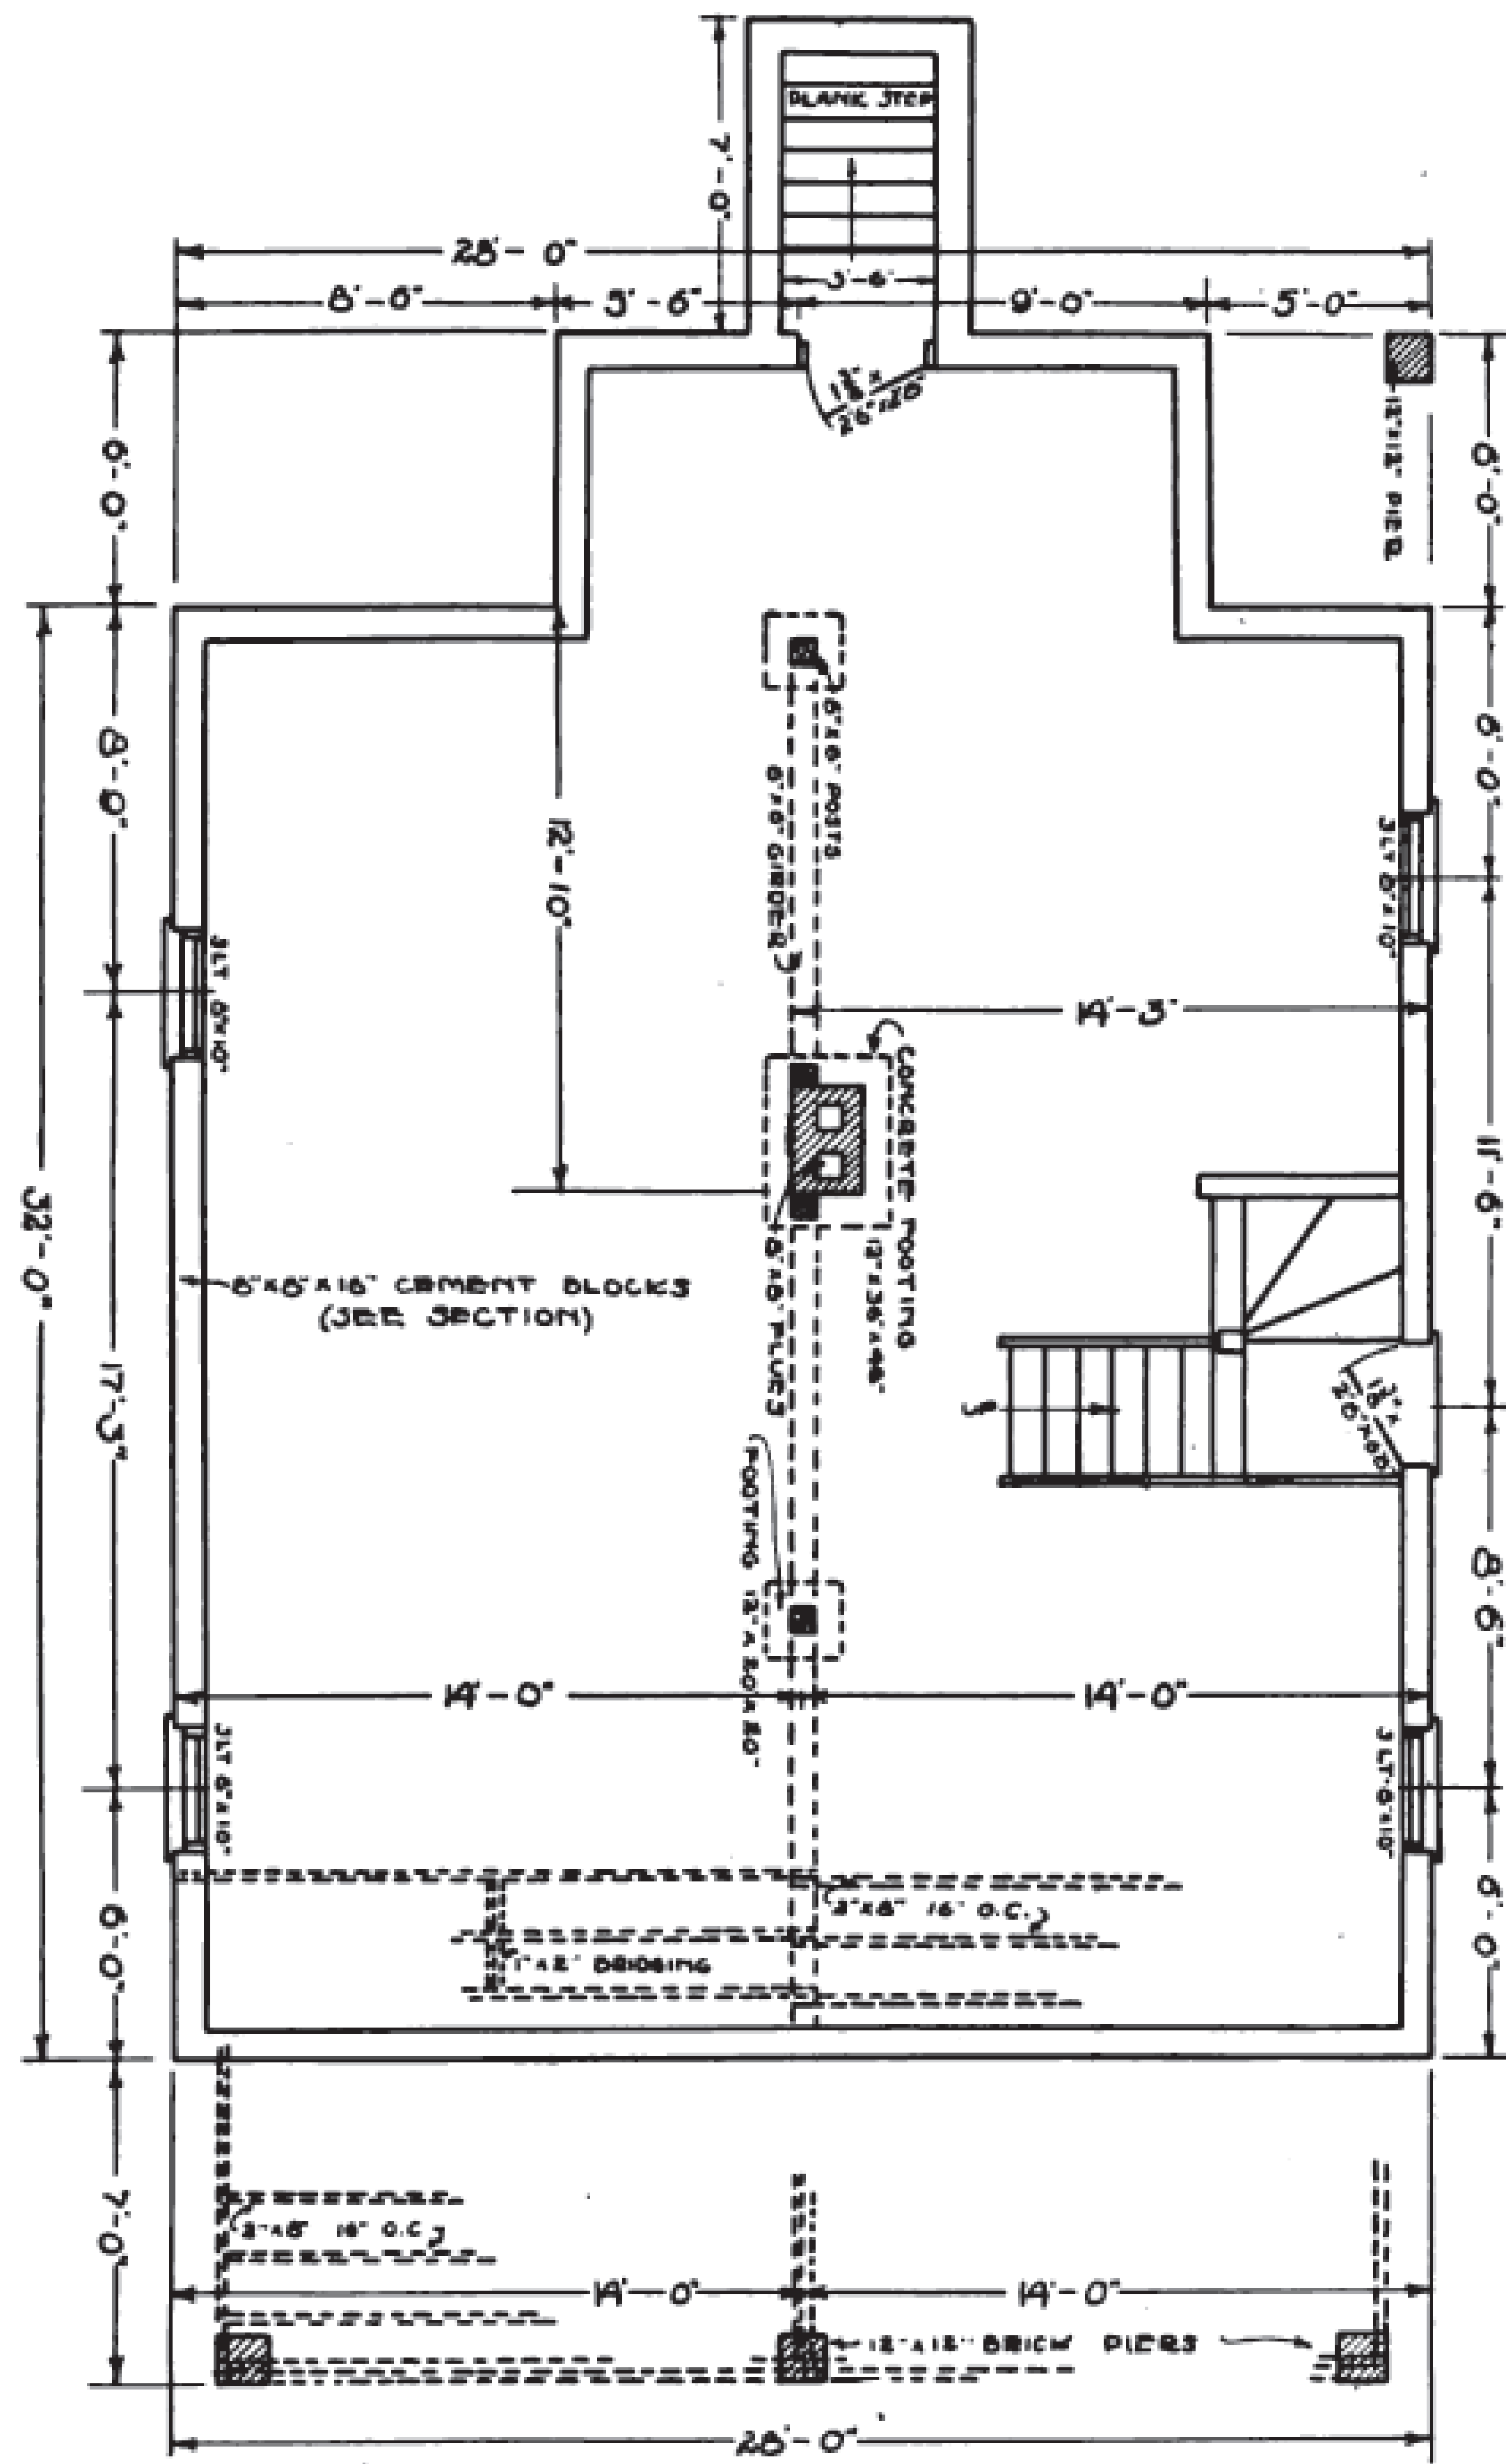

BASEMENT PLAN

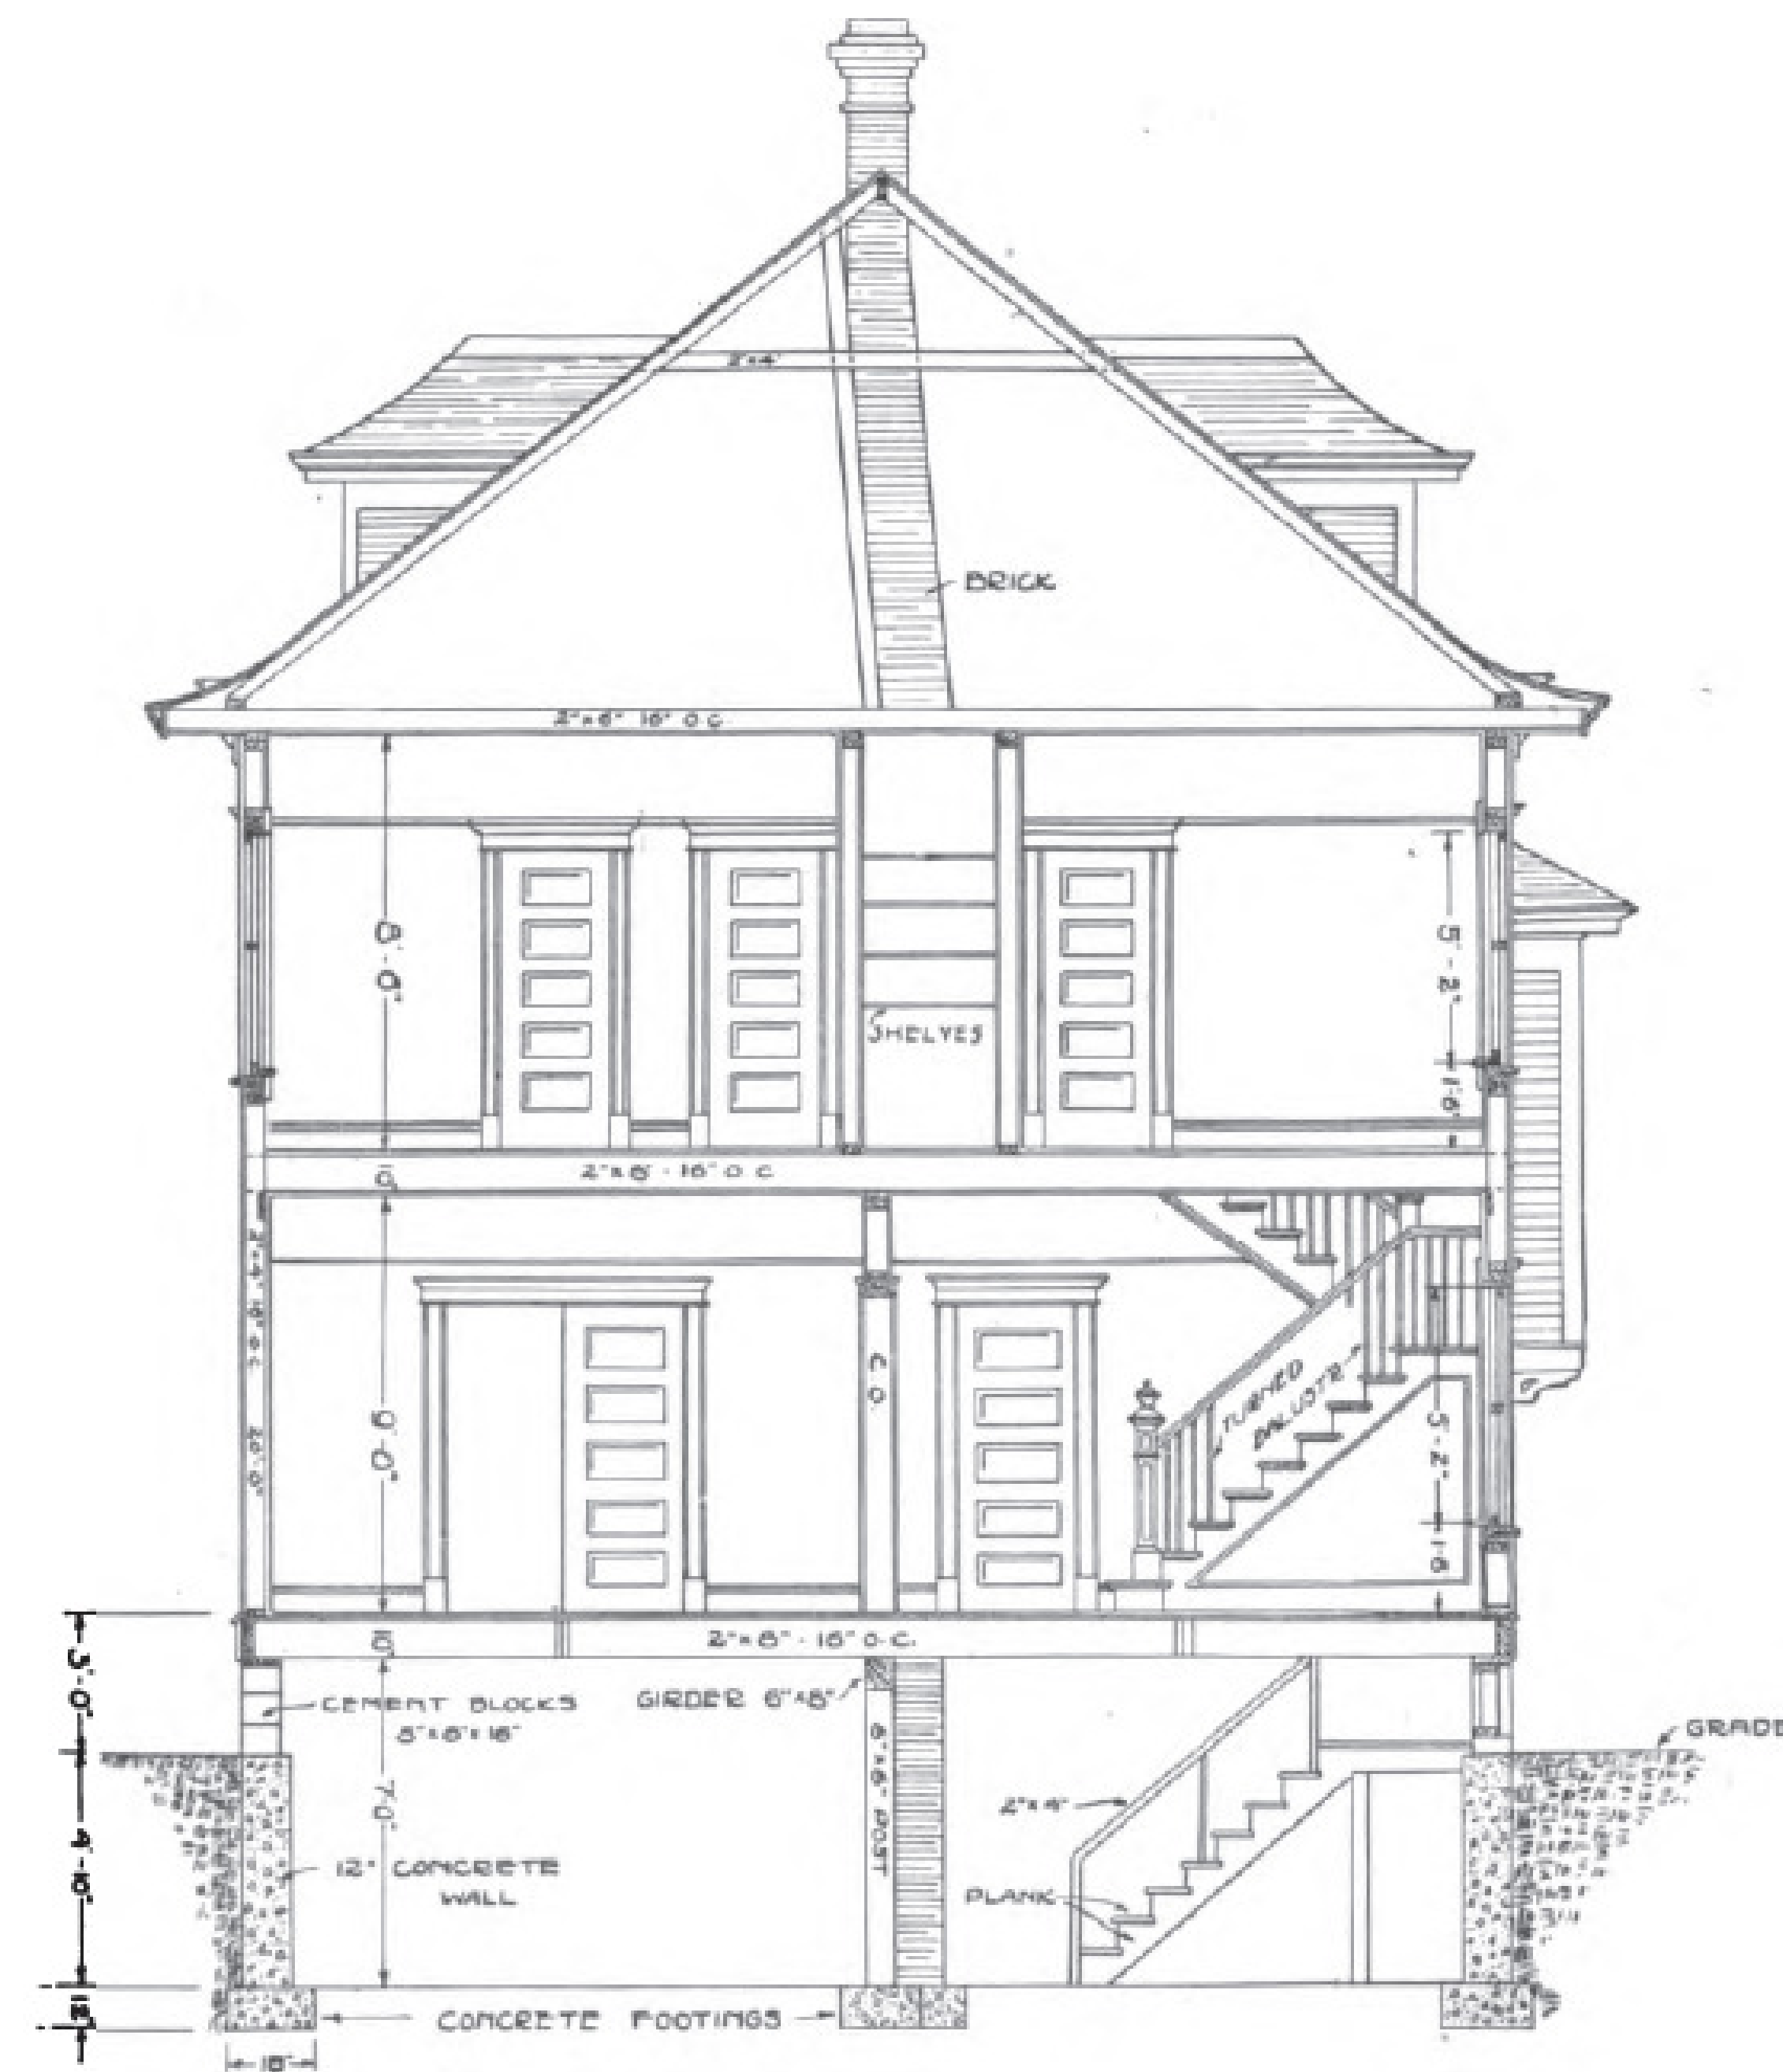


SECTION ON LINE AA


*NOTE: THESE DRAWINGS ARE NOT TO SCALE

SHEET X OF X

VINTAGE HOUSE PLANS

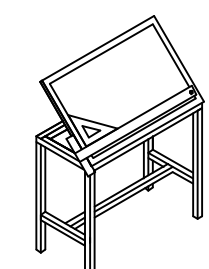


HOUSE PLAN DRAFTING 101
[HTTP://HOMEDSIGN.8M.COM](http://homedesign.8m.com)

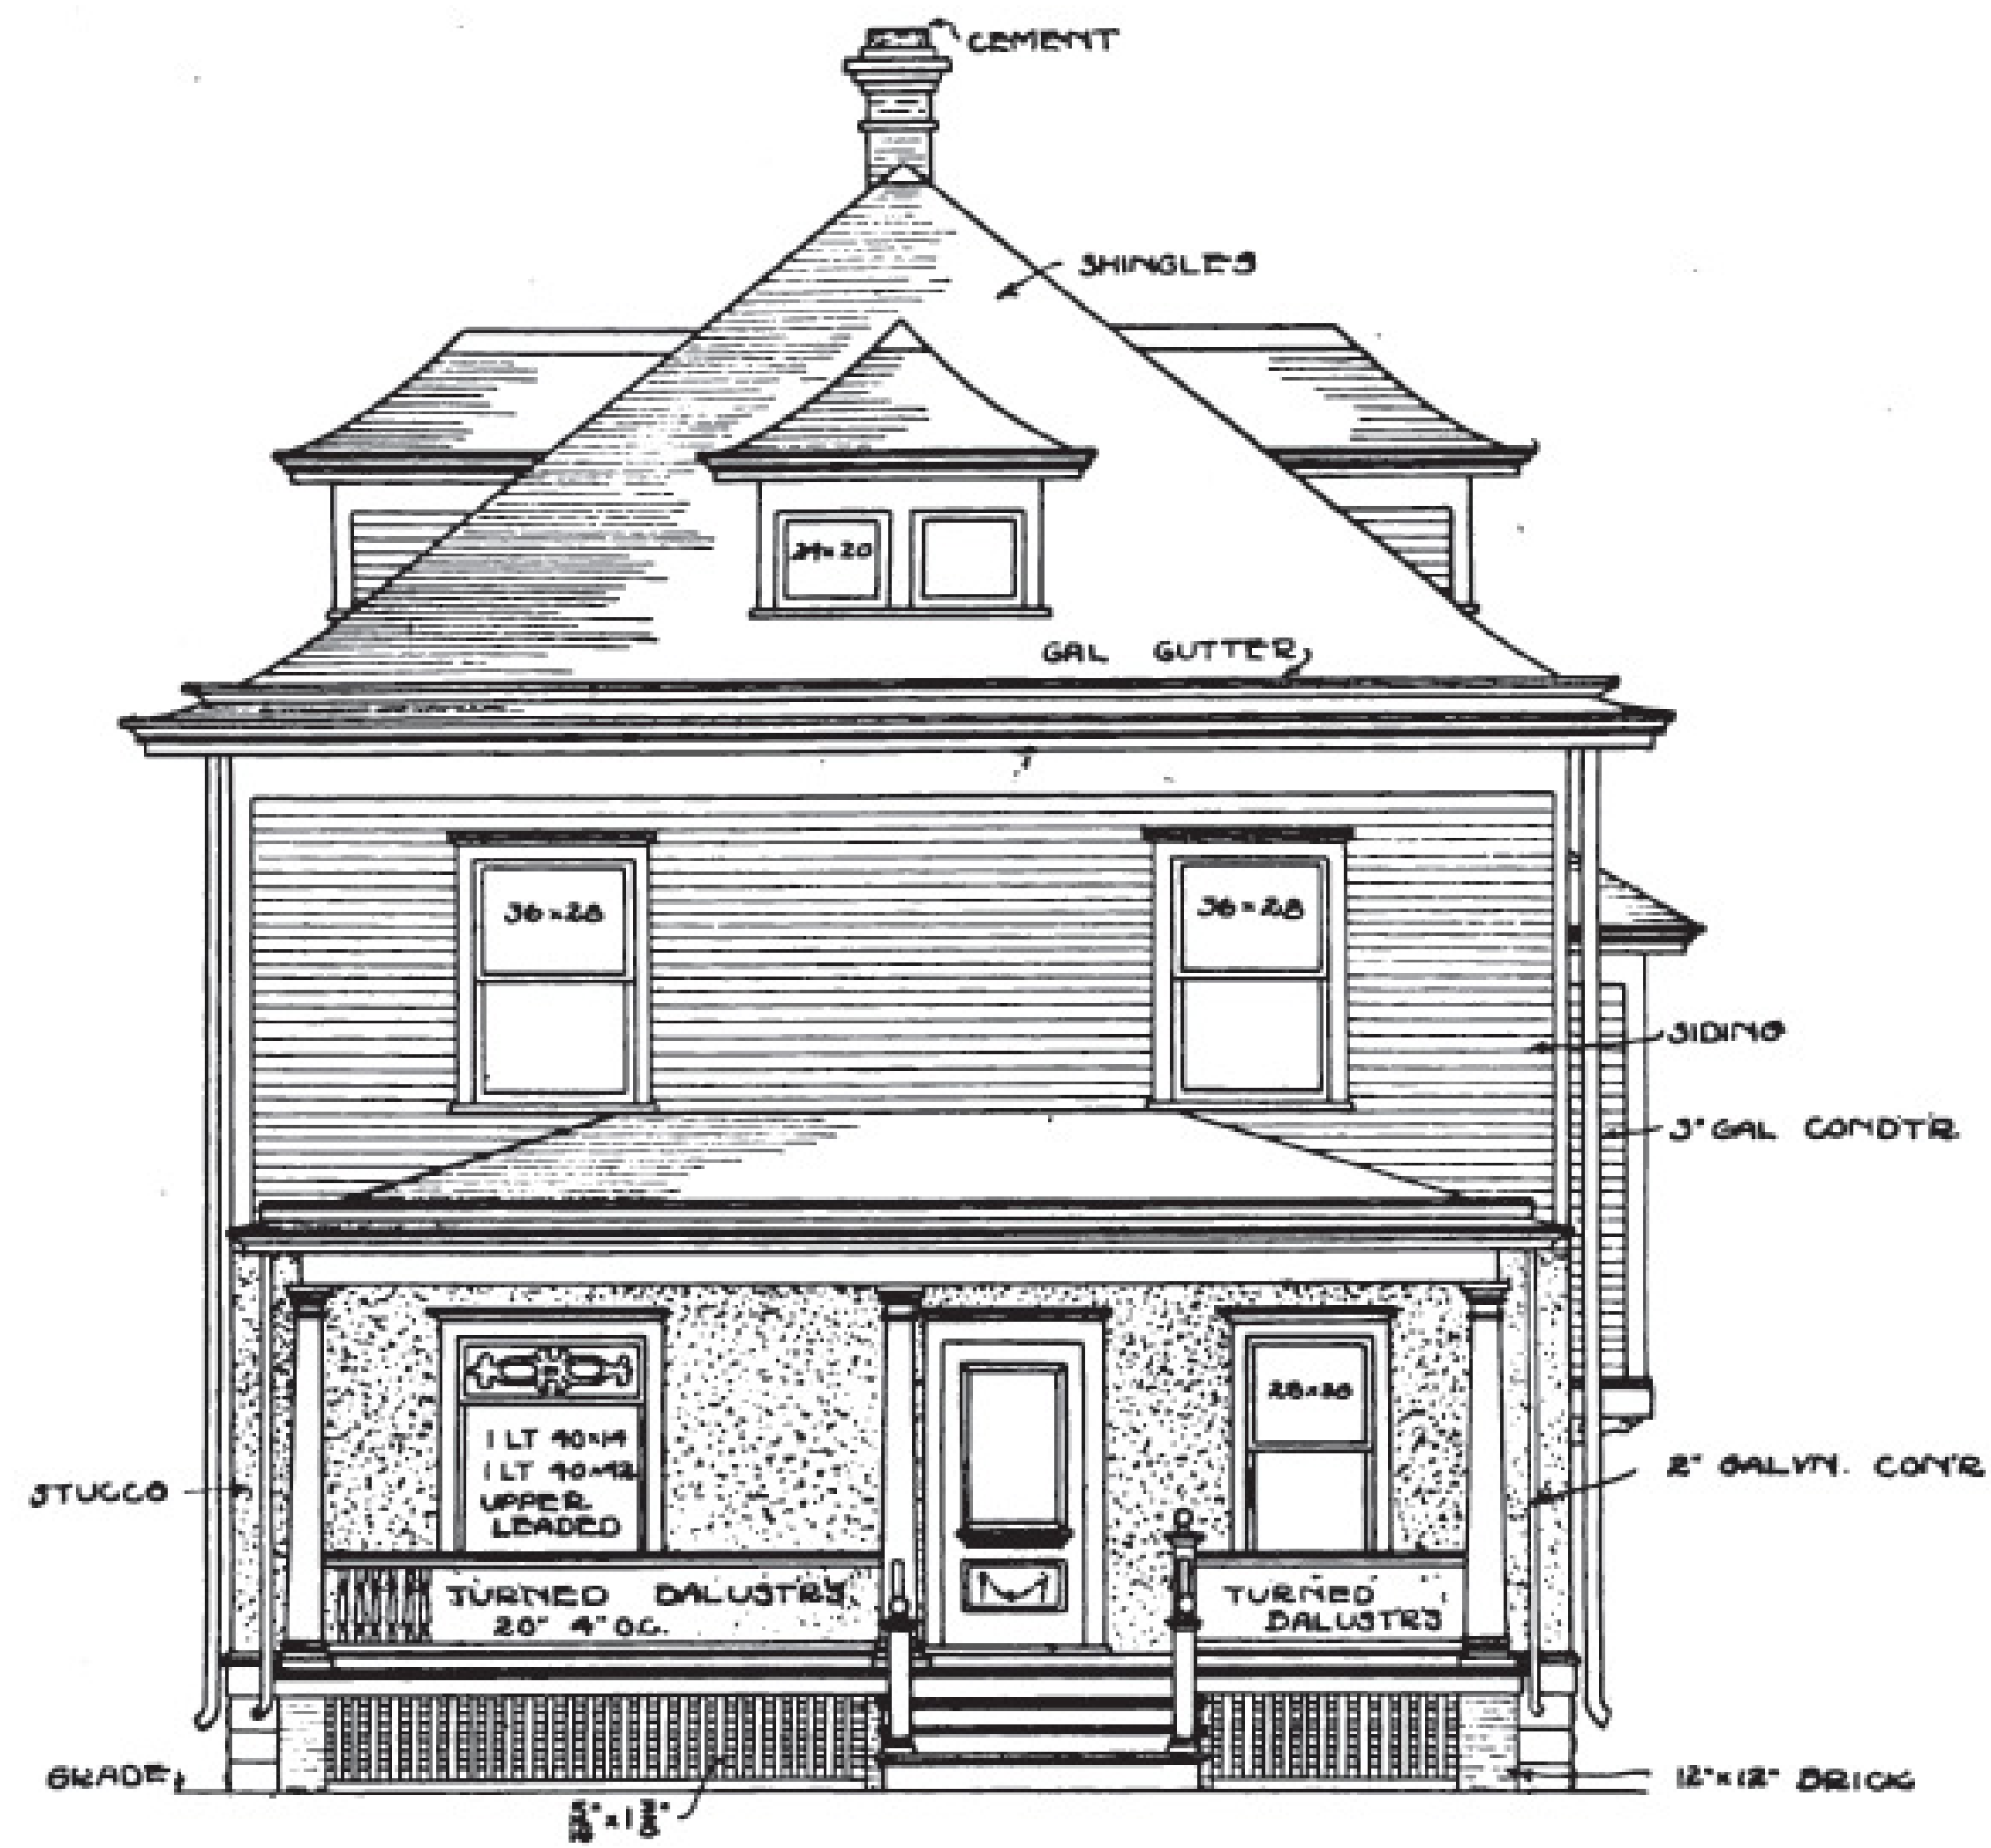

FRONT ELEVATION



RIGHT SIDE ELEVATION

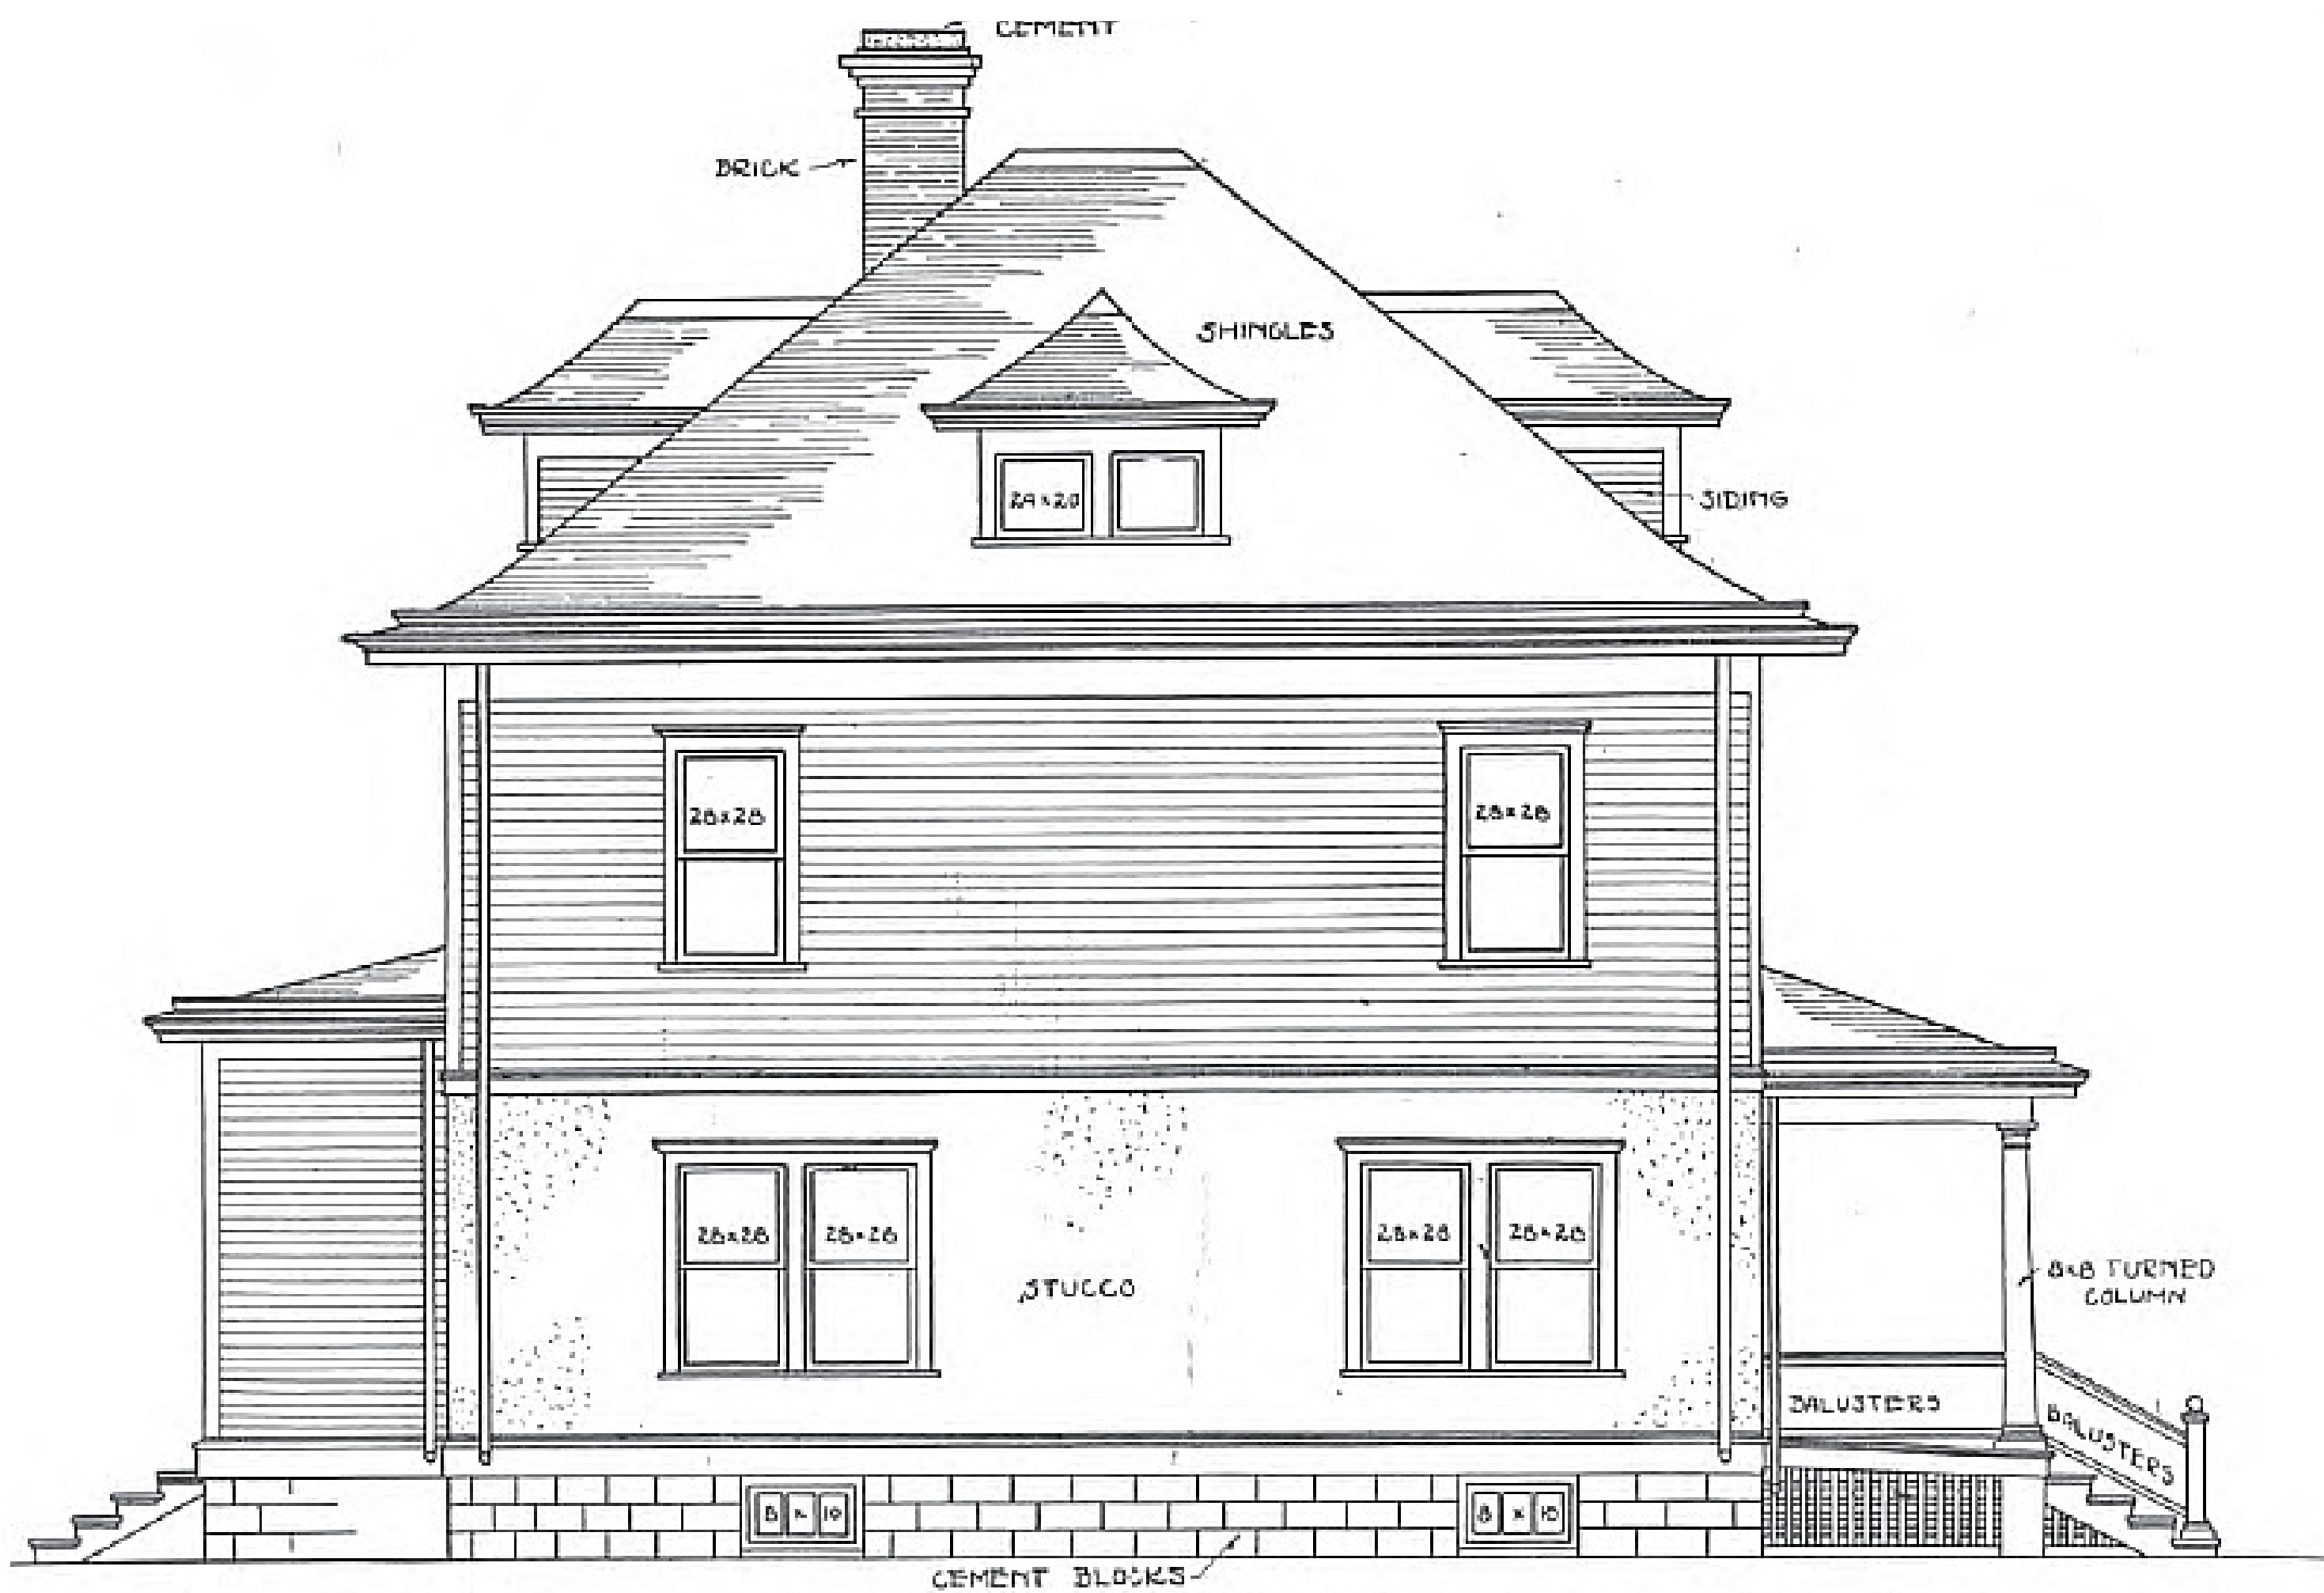




LEFT SIDE ELEVATION
SCALE 3/4\"/>



REAR ELEVATION

*NOTE: THESE DRAWINGS ARE NOT TO SCALE

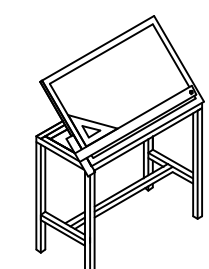

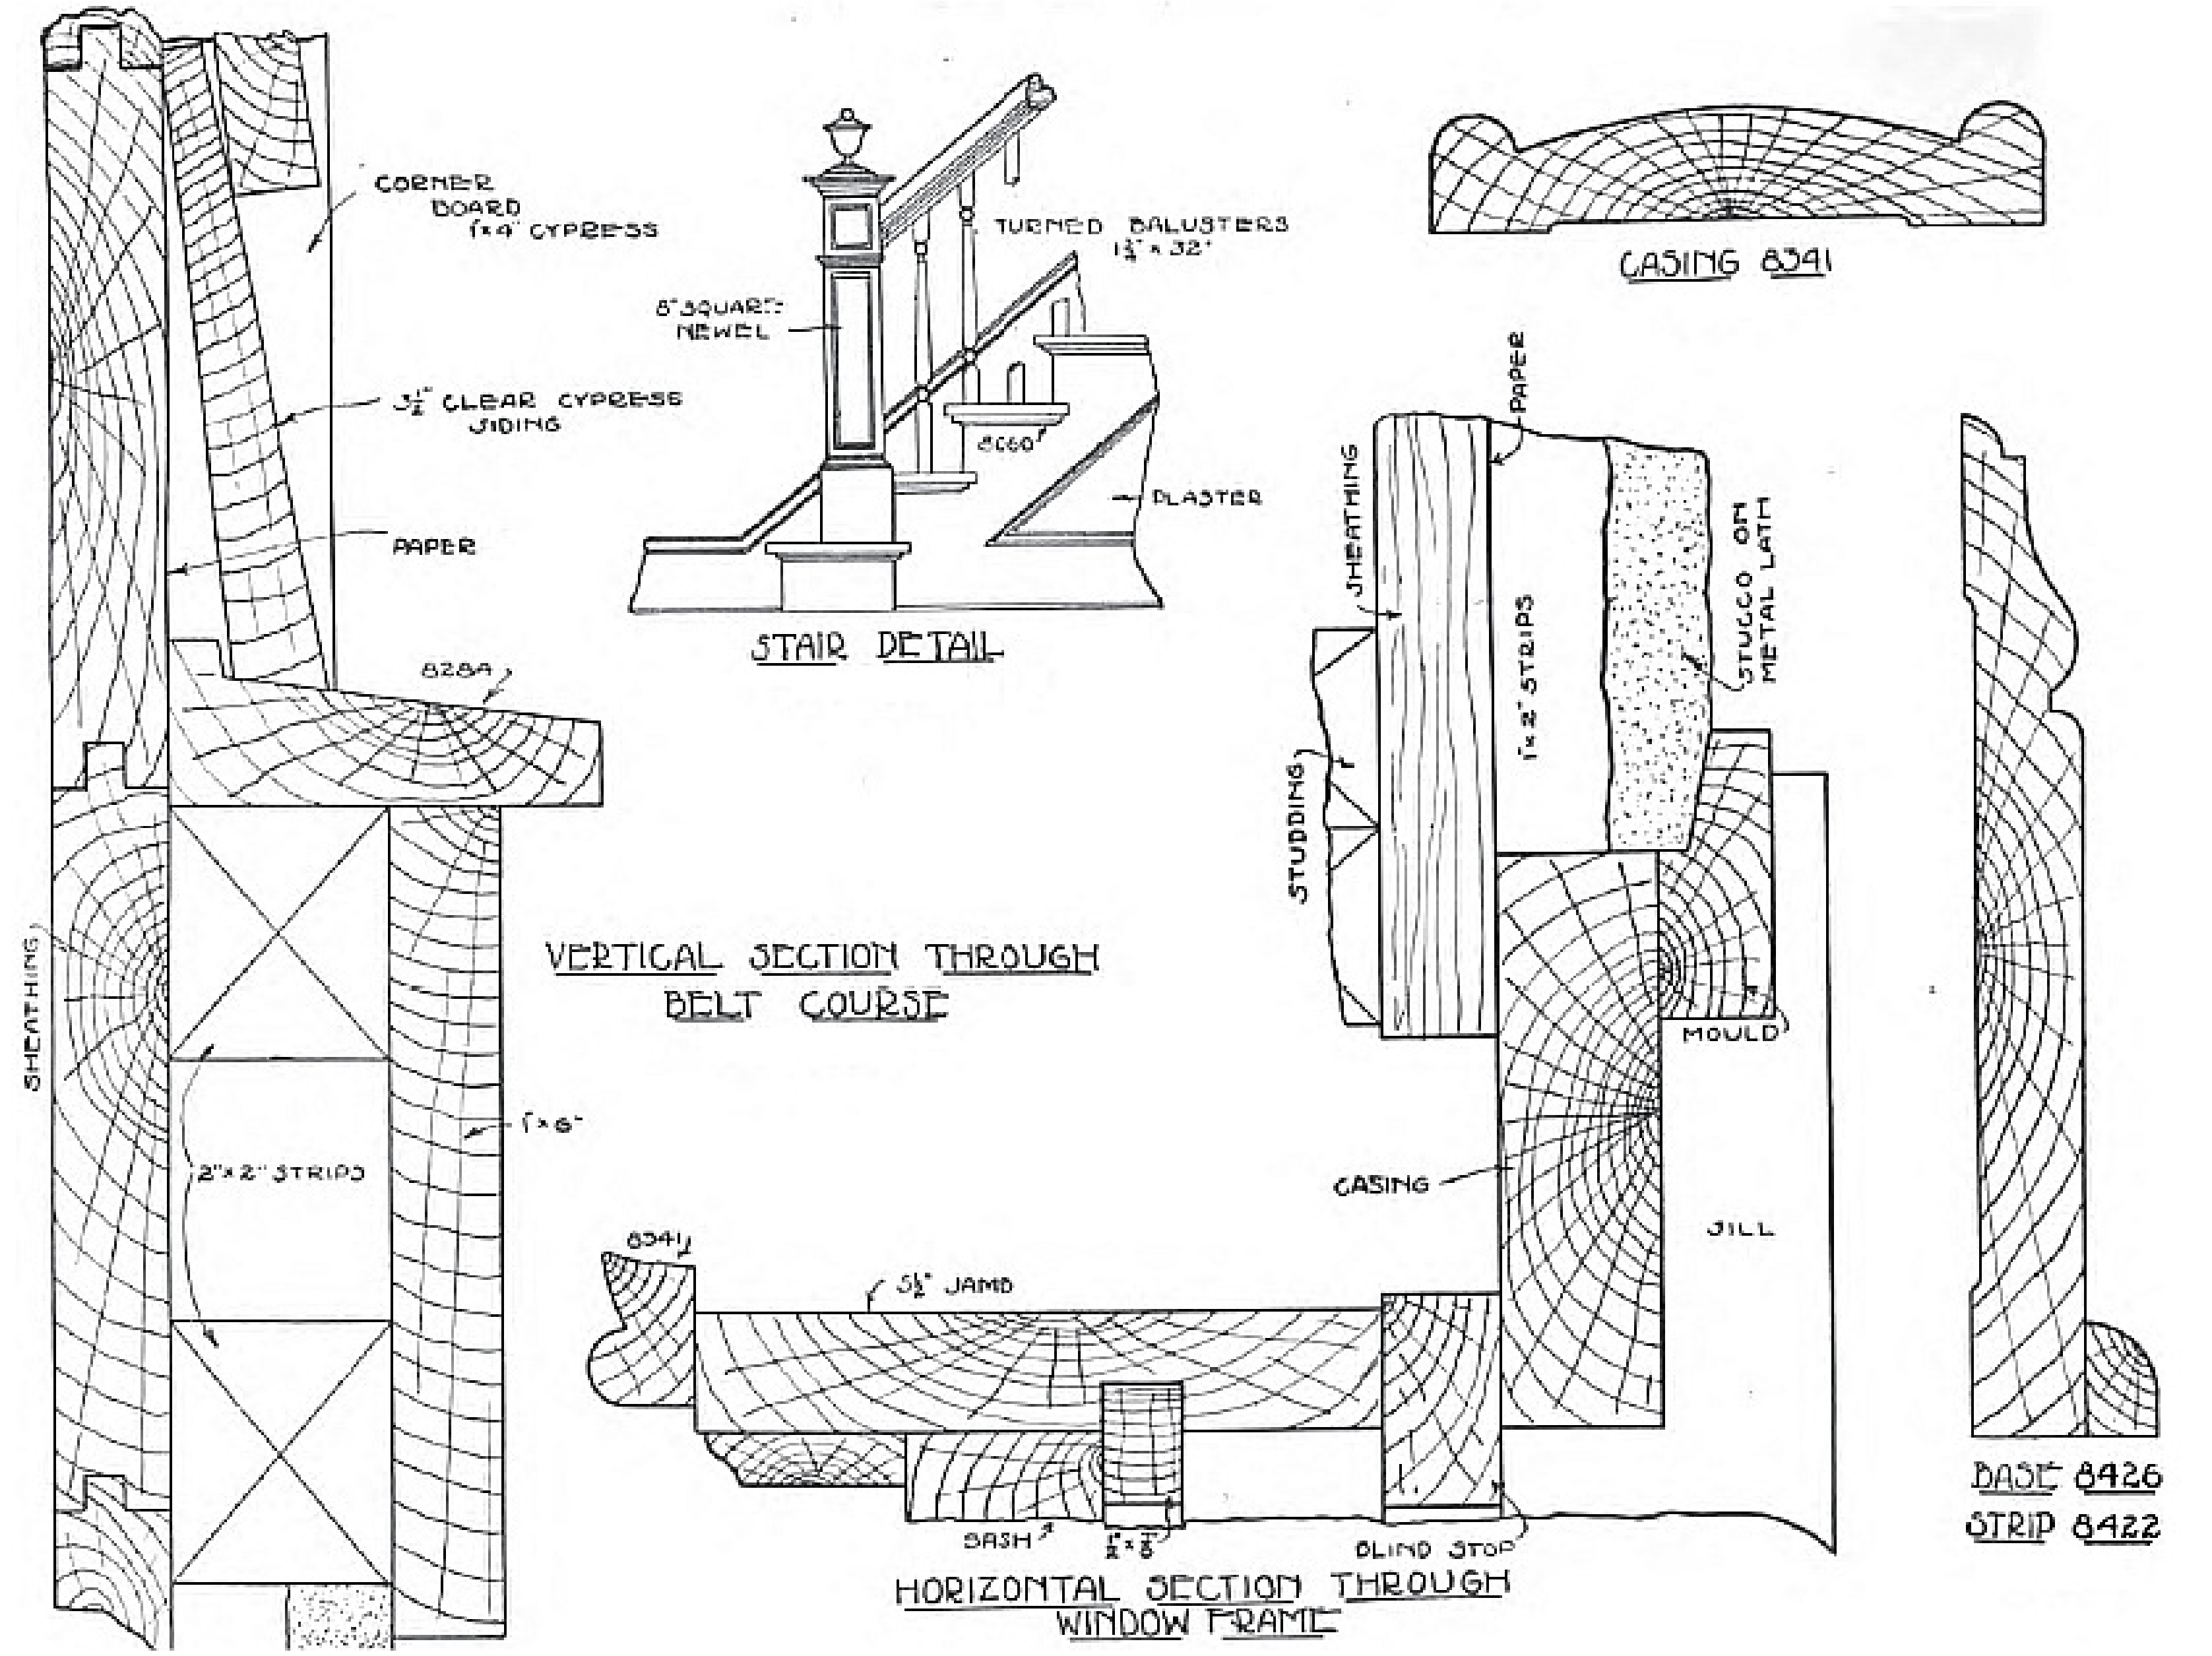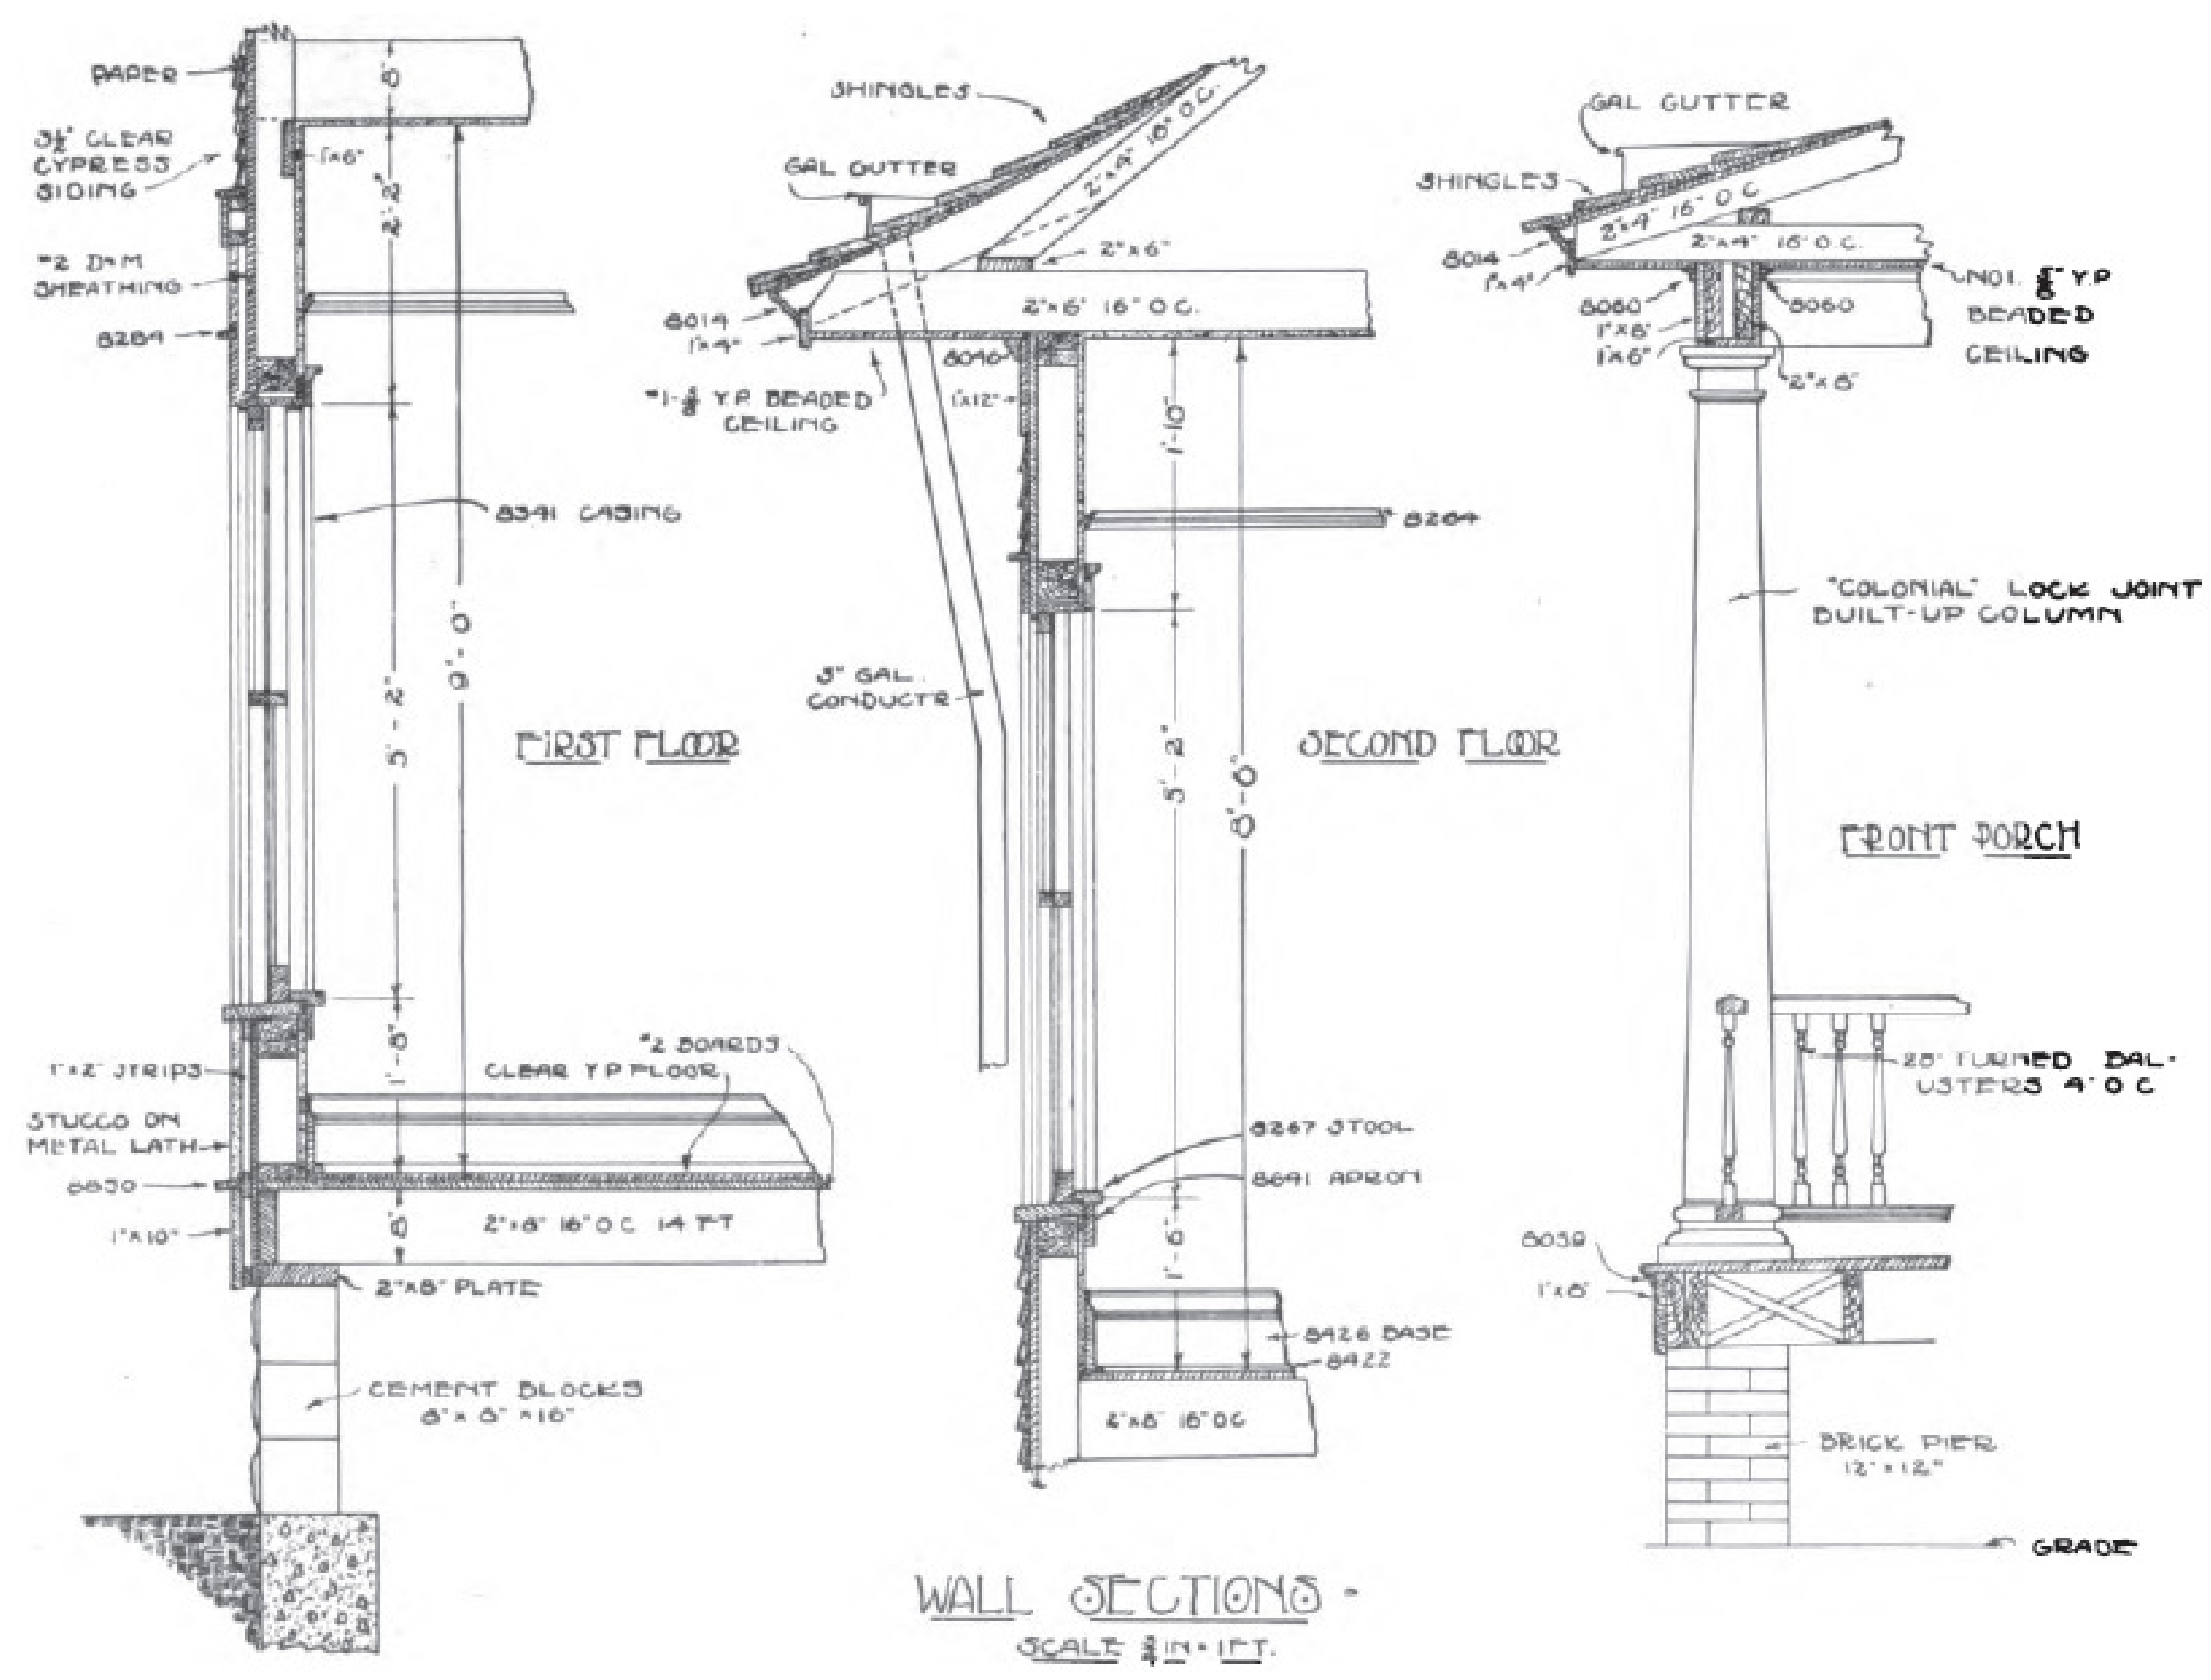

*NOTE: THESE DRAWINGS ARE NOT TO SCALE

